Color

Up to 1.5m

1.5 - 2.0m

2.0 - 2.5m

2.5 - 3.0m

3.0 - 6.0m

6.0 - 9.0m

Above 9.0m

This layout plan of unauthorised colony is approved and notified by the Government vide notification no. 09/19/2024 - 4C - II dated 01st

February, 2024. The same be scanned for

uploading on the web portal.

DISTRICT SONIPAT

LAYOUT PLAN OF ADARSH COLONY
SITUATED IN THE REVENUE ESTATE OF VILLAGE &
TEH. KHARKHODA, DISTT. SONIPAT COMPRISING
KHASRA NO - 153//17min, 24min, 25min, 160//3min, 4min, 5min, 6min, 7, 8min, 14min, 15min,



DETAILS OF UNAUTHORIZED COLONY

Sr. No.	PARAMETER NAME	DESCRIPTION
	Colony name	ADRASH COLONY
1	Area	5.28 Acres
2	Location of the colony	KHARKHODA - DELHI ROAD
3	(i) Within MC	YES
	(ii) Outside MC	No
4	Proposed Land use as per final/draft development plan	RESIDENTIAL ZONE
5	Type of Colony and use (in %)	Residential 18.82 %
6	Controlled Area	KHARKHODA
7	Urban Area	KHARKHODA
8	Year of establishment	2005
9	Area not to be considered (Commercial)	
10	Layout Plan (Scale)	(1 cm : 10m)
11	Number of families residing in the colony	48
12	Does the colony have Electricity ?	Yes
13	Does the colony have water supply through pipelines?	NO
	Does the colony have underground sewerage facility?	No
14	If connected to any external Sewage treatment plant? (Y/N)	No
15	Does the colony have Park or Open space	No
16	High Tension line	No
17	N C Z (NON CONFIRMING ZONE)	No
18	Green belt	
19	Final Colony boundary	BEET 1 100 100-1
20	Revenue RASTA	
21	Revenue killa no. line	
22	ROAD WIDENING	
23	Different roads (in meters)	Road Width Length (in mtrs)
	Pucca Road/Katcha Road	3 M to 6.M 609.48 M 6.0 M to 9.M 92.21 M
	TOTAL AREA UNDER ROAD	0.98 ACRE (18.56 %)
24	Minimum Road width/ APPROACH ROAD	3 M/20.0 M
25	Electricity provided to households through which sub station	Sub -Station Sonipat
26	Area of the community site(in acres)	No
27	Is the RWA registered	No
28	Additional Information, AREA NOT CONSIDERED AGRICULTURE LAND	

SCALE:- 1CM = 10M

DRONE SURVEY AND LAYOUT PLAN PREPARED BY:-PD CONSULTING ENGINEERS PVT.LTD



hello@pdcegroup.com www.pdcegroup.com Red House, Behind MCD School, Mehrauli-Gurgaon Rd, Ghitorni, Delhi - 30

Drawn By:Rajan/Jagannath Drawing No: PDCE / / R0 / 2021

ALL DIMENSIONS ARE IN METERS AND AREA IN ACRES. DRG. NO D.T.P. (S) KHD-03

LAYOUT PLAN CHECKED AND VERIFIED AT SITE BY:-

PATWARI .:-

JUNIOR ENGG .:-

ASSITANT DRAFTSMAN :-


JUNIOR DRAFTSMAN:-SENIOR DRAFTSMAN :-

ASSISTANT TOWN PLANNER :-

DISTRICT TOWN PLANNER :-

SENIOR TOWN PLANNER :-

OFFICE OF DISTRICT TOWN PLANNER, SONIPAT TOWN & COUNTRY PLANNING DEPTT., HARYANA

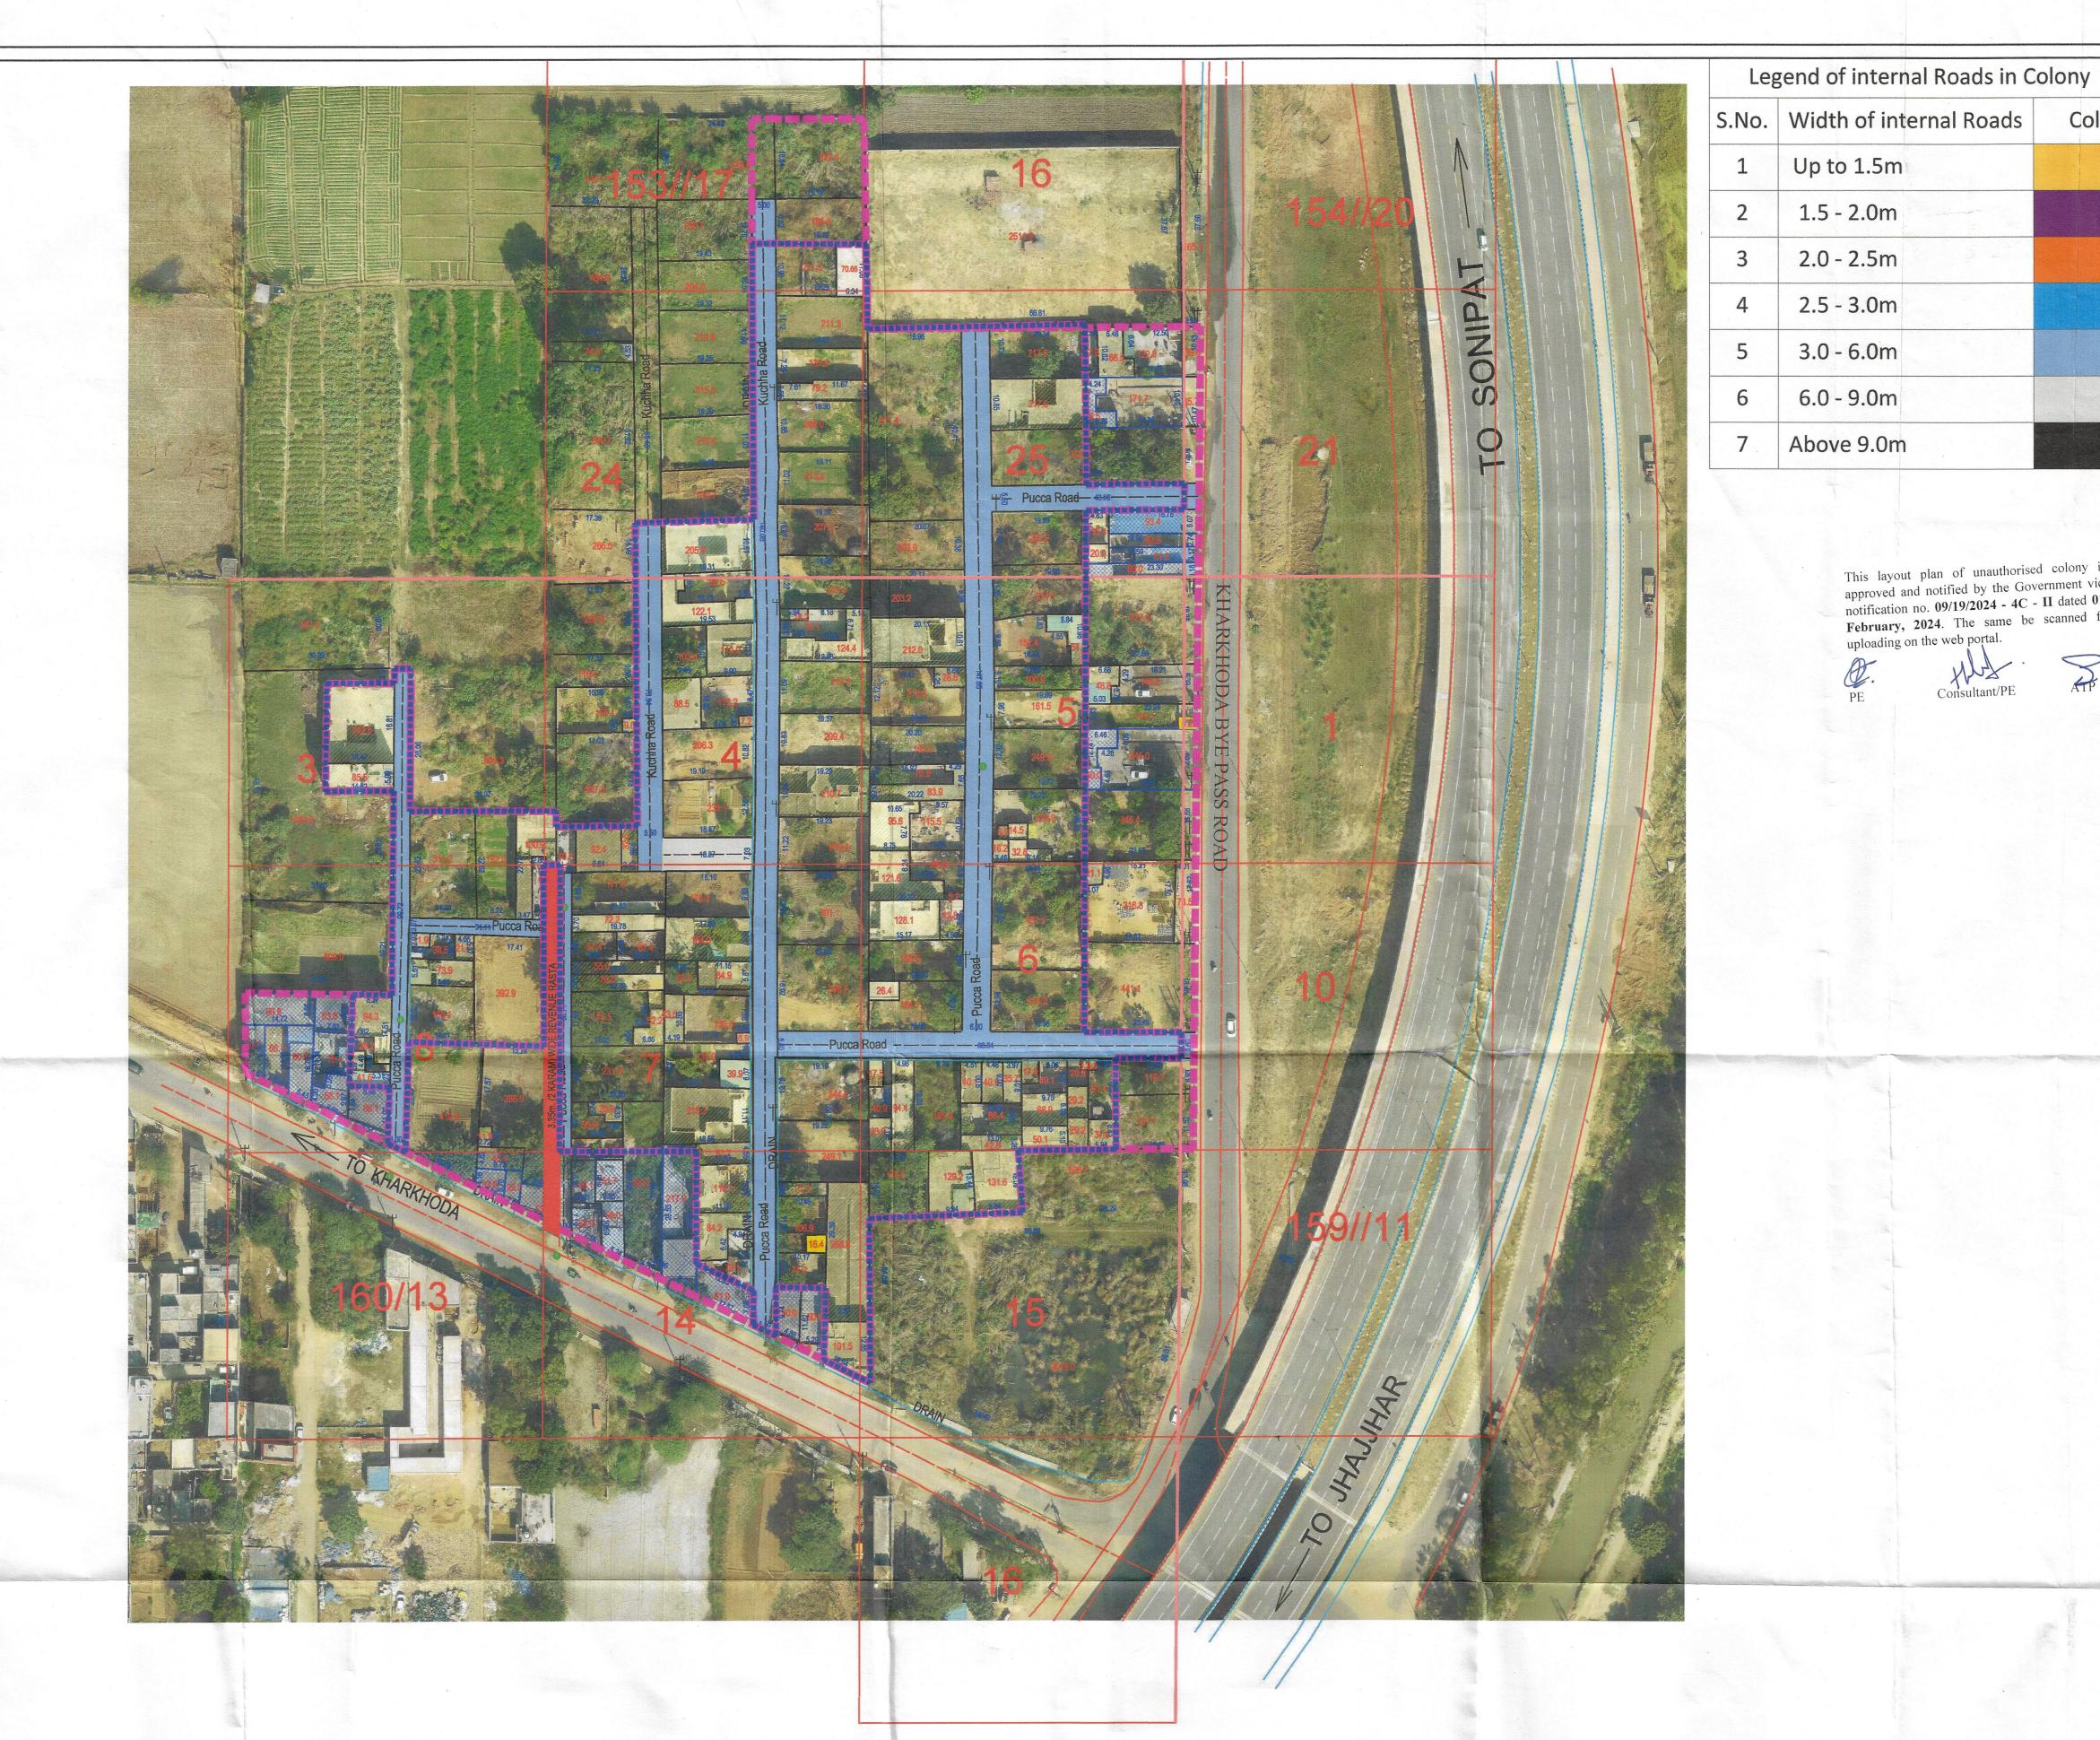

PATWARI M.C KHARKHODA

JE / BI M.C KHARKHODA

ME M.C KHARKHODA

SECRETARY M.C KHARKHODA

DTP, SONIPAT Em re

TEHSILDAR-KHARKHODA

DISTRICT MUNICIPAL COMMISSIONER SONIPAT