

MC KAITHAL

AYOUT PLAN OF THE OSHO PURAM EXTENSION COLONY IN KHASRA NO. - 15//(11min, 20min, 21min, 22min), 16//(15min, 16min, 17min, 1

Format For Capturing information Regarding Unauthorised Colony . No. Parameter Name Description Osho Puram Extension Colony Colony Name Total Survey Area Of Colony 5.99 Acres Area Under Road Widning Area Area Under Green Belt Land Area Under Proposed Sector Road Area Of Colony To Be Consider For Notification 5.99 Acre 15//(11min, 20min, 21min, 22min), 16//(15min,16min, 17min, 24min, 25min), 24//(..., 5min, ..., 25//(1min, 2min, ...)
Location Of Colony Near New Grain Market (i) Within MC (ii) Outside MC Devlopment Plan Zone Commercial Zone Controlled Area Urban Area MC Kaithal Year of establishment 2011 Layout Plan (at 1 cm : 10 m) Attached (Note: separate guidelines for layout attached for reference) 33+54=87 Total Plots (Residential+Vacant) Constructed Plots 33 Number of vacant plots Number of families residing in the colony Does the colony have street light? Does the colony have water supply through Does the colony have underground sewage If connected to any external Sewage treatment No. plant? (Y/N) Does the colony have Park or Open space Road type on Colony (kaccha/pucca) Kaccha/Pucca Width of different roads (In Mtrs) Length (in Road Width Road width 4.0 to 7.0 M 1100 MTR Minimum Road width 4 m Electricity provided to households through Kaithal which sub station Does the colony have community site (In Is the RWA registered No Revenue Rasta Additional Information, if any


Key Plan Drawing No.- (KTL)/ Kaithal-106/2022

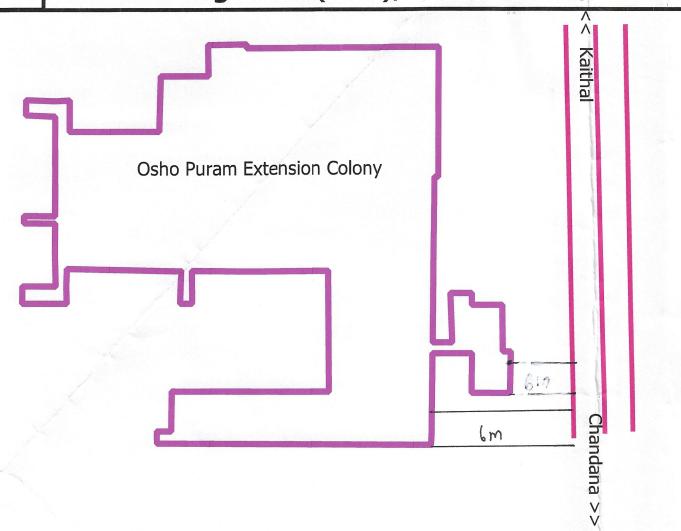

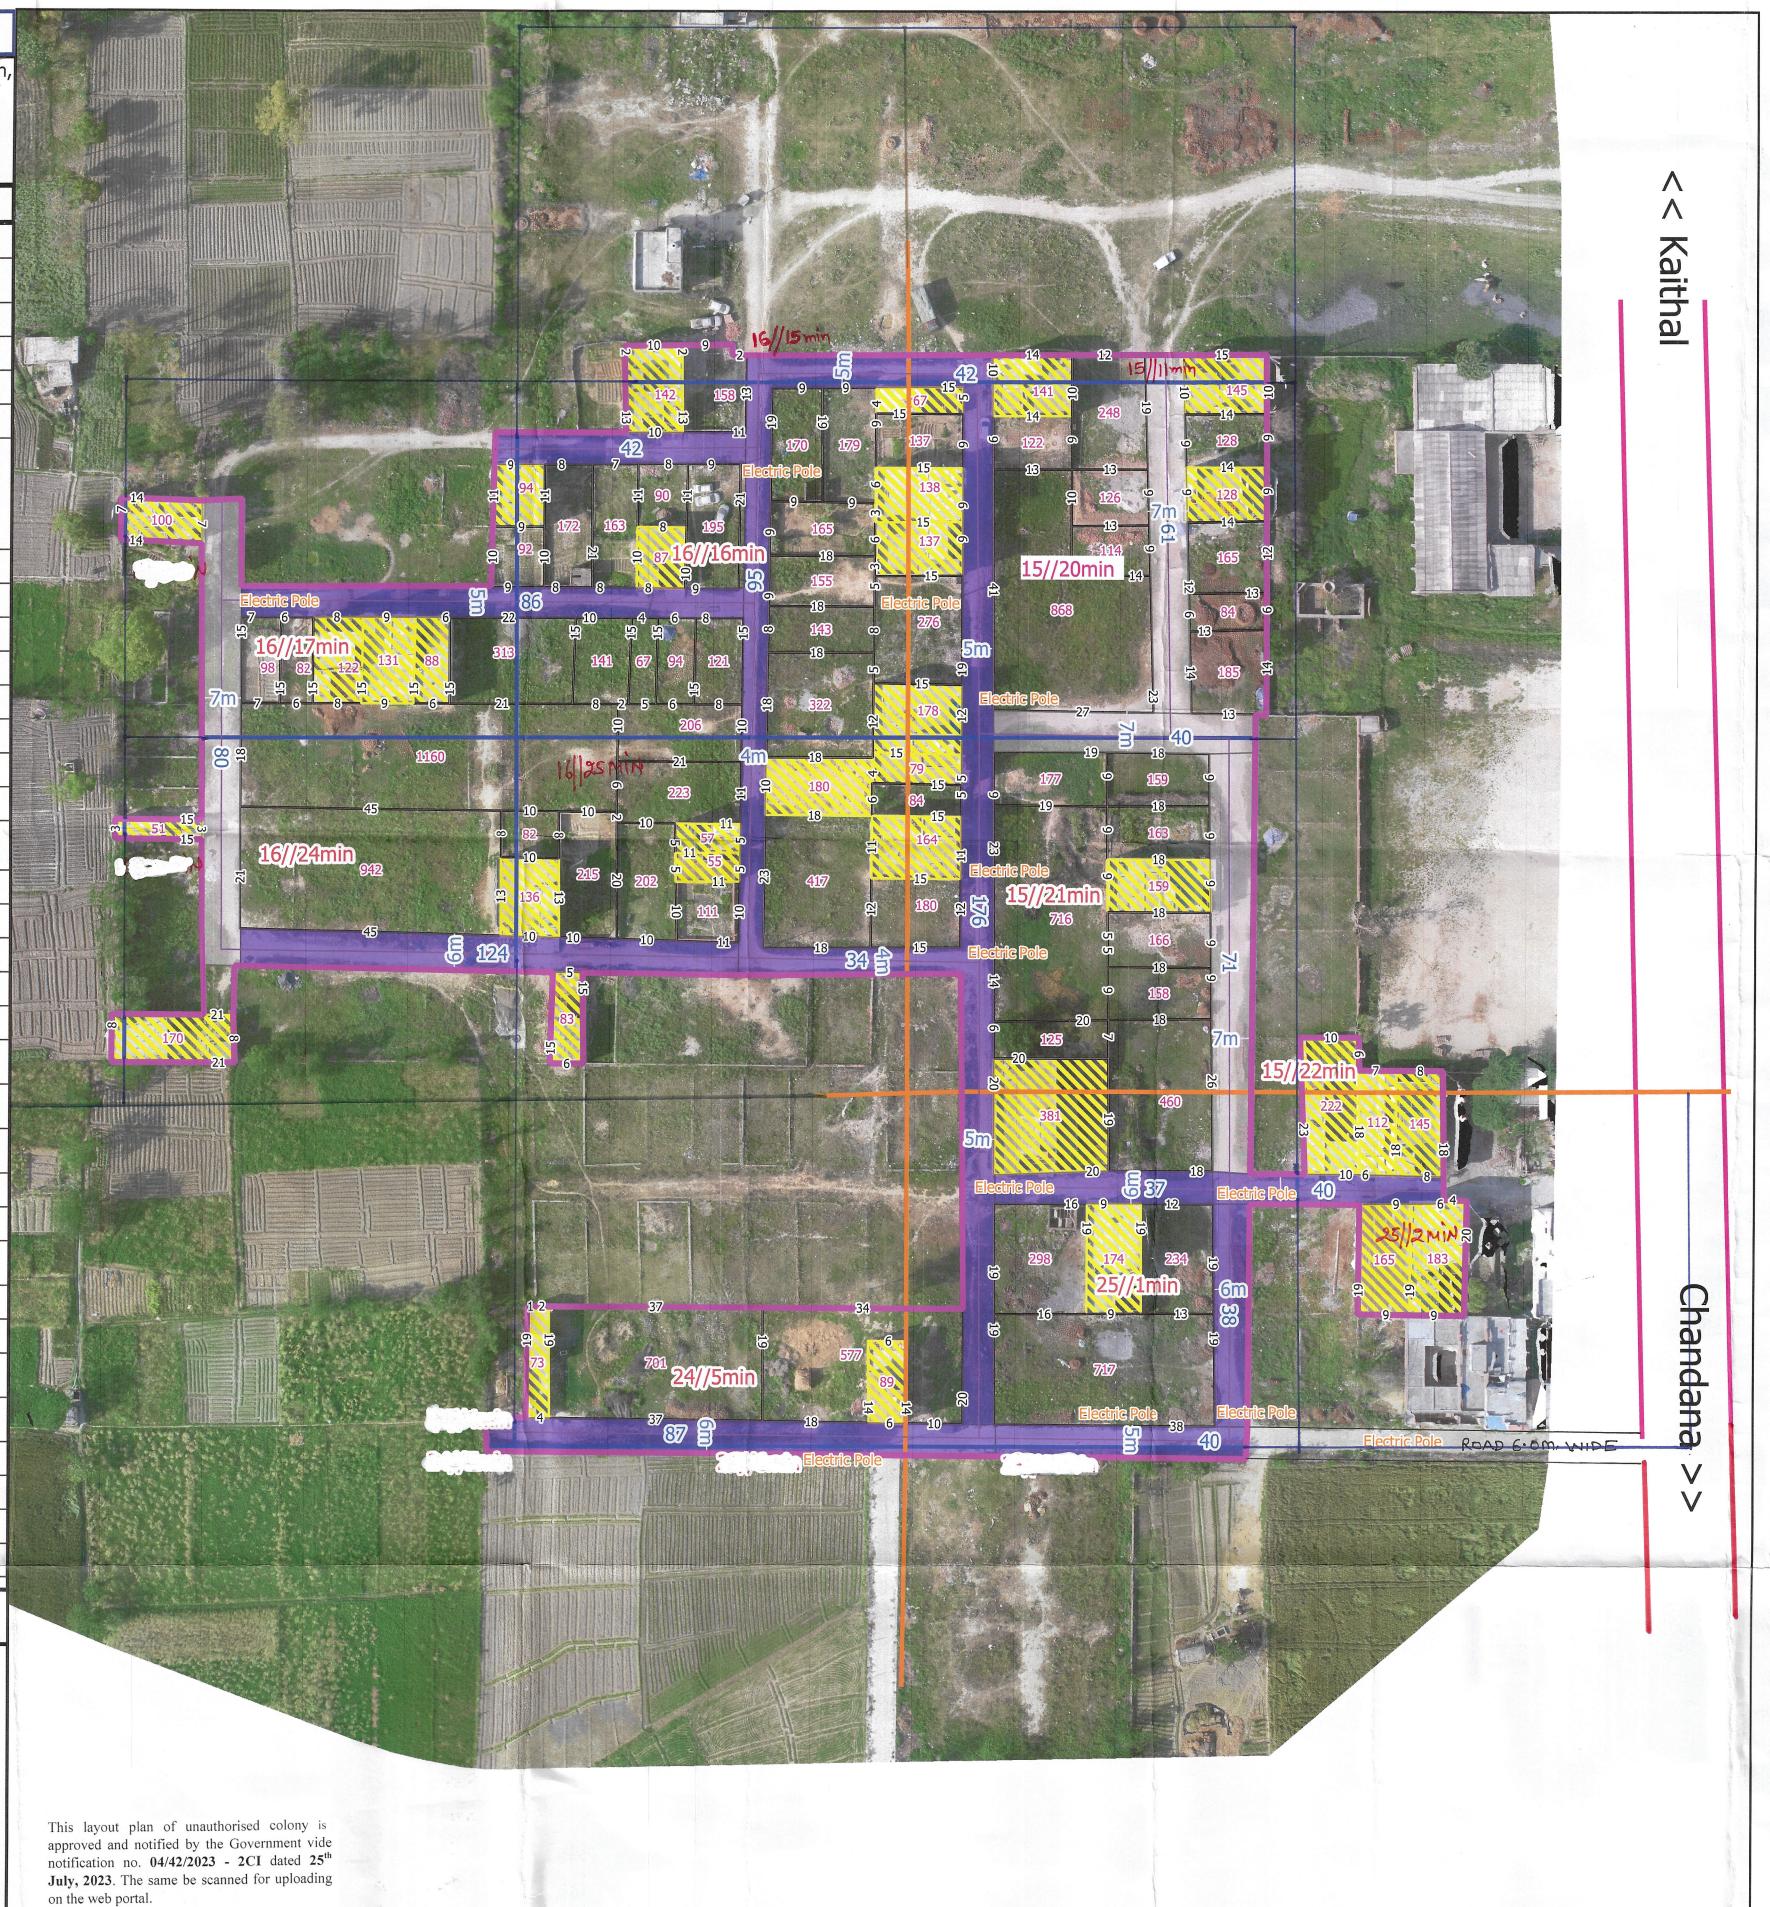

LAYOUT PLAN OF DRONE
BASED SURVEY OSHO PURAM
EXTENSION COLONY (MC
Kaithal)



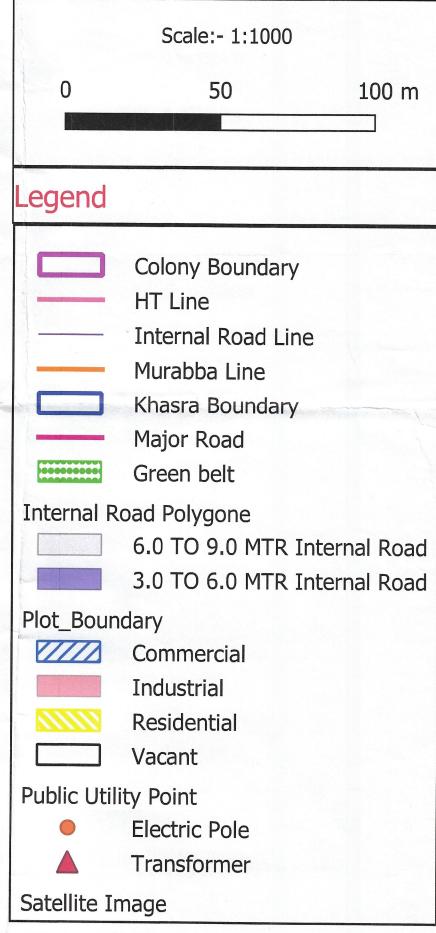

LENGEND OF INTERNAL ROA	
WIDTH OF INTERNAL ROAD	LENGTH
UP TO 1.5 MTR	0
1.5 TO 2.0 MTR	0
2.0 TO 2.5 MTR	0
2.5 TO 3.0 MTR	0
3.0 TO 6.0 MTR	848
6.0 TO 9.0 MTR	252
ABOVE 9 MTR	0





