

YAMUNA NAGAR


REVISED COLONY BOUNDARY LAYOUT PLAN OF TYAGI COLONY-2 (296) IN KHASRA NO. - 28/1, 28//2min, 29//5 Min of Village Mamidi TEHSIL JAGADHRI

FORMAT FOR CAPTURING INFORMATION REGARDING UNAUTHORISED COLONY

Sr. No.	Parameter Name	Description
1	Colony Name	Tyagi Colony-2 (296)
2	Total area surveyed in the colony	2.51 Acre
	a) Area not to be considered	Nil
	b) Area under 30m green belt (28//2min)	0.44 acres
	Area to be considered for notification of colony (28//1, 28//2min, 29//5 Min	2.07 acres
5	Controlled Area	Yes (YNR/JAG)
6	Urban Area	Yes (YNR/JAG)
7	Year of establishment	2010
8	Layout Plan (at 1 cm : 10m)	Attached
9	Total Plots	
10	Constructed Plots (Residential + Commercial + Public)	
11	Number of vacant plots	
12	Number of families residing in the colony	
13	Does the colony have street light?	No
14	Does the colony have water supply through pipelines?	No
15	Does the colony have underground sewerage facility?	No
16	If connected to any external Sewage treatment plant? (Y/N)	No
17	Does the colony have Park or Open space	No
18	Road type on Colony (kacha/pucca)	Kuccha
19	Width of different roads (in meters)	4.5 to 7 M
20	Minimum Road Width	4.5 M
21	Electricity provided to households through which sub station	YGR Sub-Division - 1
22	Does the colony have community site	No
23	Area of the community site (In Acres)	-
24	Is the RWA registered	No
25	Additional Information, if any	-

Revised Colony Boundary to be considered for Notification-

30 Meter Green Belt

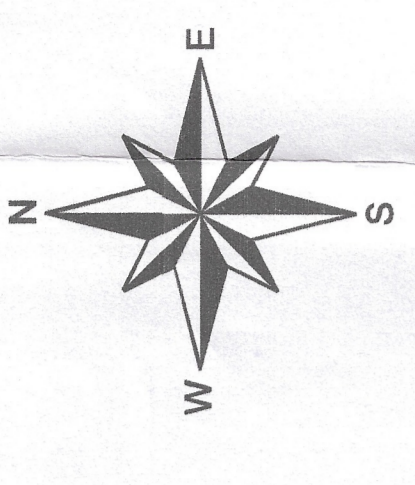


ALL THE DIMENSIONS AND AREA IN METER ONLY

LEGEND

- (a) Manhole/ Chamber
- (b) TF/Electric/Mobile Tower
- (c) Street Light/Solar Pole
- (d) School/Hospital/Airport
- (e) City Road
- (f) Revenue Boundary
- (g) HT Line
- (h) Sewerage Line
- (i) Water Supply Line
- (j) Temple/Mosque/Church
- (k) Public & Semi Public Area
- (l) Murabba Line
- (m) Khasra Line
- (n) Kuccha Road
- (o) Pucca Road
- (p) Colony Boundary
- (q) Built Up Area / Residential
- (r) Commercial Area
- (s) Industrial Area
- (t) Vacant Land
- (u) Drain/Culvert/Bridge
- (v) Water Body

KEY PLAN

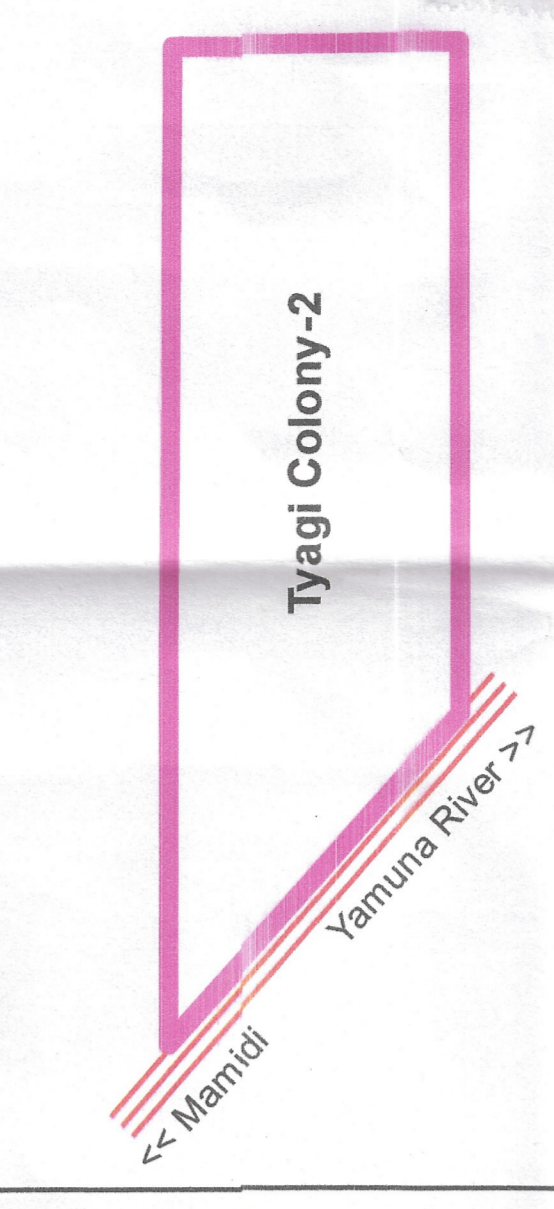

Client:		Prints Issued	
SI No.	Date	Description of Revision	
Project: Drone Survey unauthorized Colony Haryana			
Survey Consultant: Ace Architects, 155B, First Floor Sec 82 Mohali			
Checked:	Scale: 1:600		600 450 300 150 0 Meters
Drawn By:	Surveyor:		
			Sht No. 1 of 1

This layout plan of unauthorised colony is approved and notified by the Government vide notification no. 4/19/2023 - 2C - I dated 17th April, 2023. The same be scanned for uploading on the web portal.

Consent/Signature PE
ATP

Drawing No. YNR/JAG-185/2022

O/O District Town Planner- Patwari J.E ATP DTP Yamuna Nagar

O/O Municipal Corporation- Patwari ATP DTP Yamuna Nagar

Municipal Commissioner Yamuna Nagar

Deputy Municipal Commissioner MUNICIPAL CORPORATION YAMUNA NAGAR, JAGADHRI