
SONIPAT DISTRICT

LAYOUT PLAN OF RAI COLONY SITUATED (UC_4765A,5908A) IN
THE REVENUE ESTATE OF VILLAGE RAI TEH. RAI & DISTT SONIPAT
COMPRISING KHASRA NO -12//17MIN,22min,
23min,24/1,24/2,24/3min,24/4MiN, 22//7MIN,8MIN,9MIN,11/1MIN,
12/1MIN,13/1MIN,14MIN,
23//2MIN,3MIN,9MIN,10MIN,
BUFFER ZONE - (NIL)

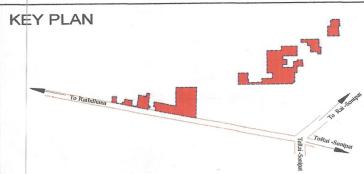

DETAILS OF UNAUTHORIZED COLONY			
Sr. No.	Parameter Name	C	Description
	Colony name	R	tai colony
1	Area	3	3.58 Acres
2	Location of the colony	ESI L	ocal Office Rai
3	(i) Within MC		YES
	(ii) Outside MC		No
4.	Proposed Land use as per final/draft development plan	IN	DUSTRIAL
5	Type of Colony and use (in %)	Residential	34.07 %
6	Controlled Area	Around M.C. Town Sonipat	
7	Urban Area	. Sonipat	
8	Year of establishment	ri e	2006
9	Area not to be considered (Commercial)		
10	Layout Plan (Scale)		(1 cm : 10m)
11	Number of families residing in the colony		264
12	Does the colony have Electricity ?		Yes
13	Does the colony have water supply through pipelines?		ИО
	Does the colony have underground sewerage facility?		No
14	If connected to any external Sewage treatment plant? (Y/N)		No
15	Does the colony have Park or Open space		No
16	High Tension line		No
17	N C Z (NON CONFIRMING ZONE)		No
18	Green belt		
19	Final Colony boundary	E4143	CRECIONAL DES DIES
20	Revenue RASTA	(CL) Agent de constant	
21	Revenue killa no. line		
22	ROAD WIDENING		
23	Different roads (in meters)	Road Width	Length (in mtrs)
	Pucca Road/Katcha Road	3.0 M to 6.0M	587.15 M
	TOTAL AREA UNDER ROAD	0.63 ACR E (17.59%)	
24	Minimum Road width/APPROACH ROAD	3.0 M	

DRONE SURVEY AND LAYOUT PLAN PREPARED BY:-PD CONSULTING ENGINEERS PVT.LTD

26 Area of the community site(in acres)

Additional Information, AREA NOT
CONSIDERED INTERNALCIRCULATION PLAN
ROAD 24.0M

27 Is the RWA registered

SCALE:- 1CM

hello@pdcegroup.com www.pdcegroup.com Red House, Behind MCD School, Mehrauli-Gurgaon Rd, Ghitorni, Delhi - 30 Surveyor : Deepupal/

Drawn By:Rajan/Jagannath Drawing No: PDCE / /R0 / 2021

ALL DIMENSIONS ARE IN METERS AND AREA IN ACRES. DRG. NO D.T.P. (S) SNP-52 DT.23.02.2022

LAYOUT PLAN CHECKED AND VERIFIED AT SITE BY:-

PATWARI.:-

PARDEEP

AJMER SINGH

VACANT

JUNIOR ENGG .:-

VIJAY

ASSITANT DRAFTSMAN :-

MANOJ SHARMA JUNIOR DRAFTSMAN :-

SENIOR DRAFTSMAN :-


ASSISTANT TOWN PLANNER :- ANJU

DISTRICT TOWN PLANNER :- NARESH KUMAR

SENIOR TOWN PLANNER :- DILBAG SINGH ROHTAK

OFFICE OF DISTRICT TOWN PLANNER, SONIPAT TOWN & COUNTRY PLANNING DEPTT., HARYANA This layout plan of unauthorised colony is approved and notified by the Government vide notification no. 09/45/2024 - 4C - II dated 6th March, 2024. The same be scanned for uploading on the web portal.

Consultant/PE

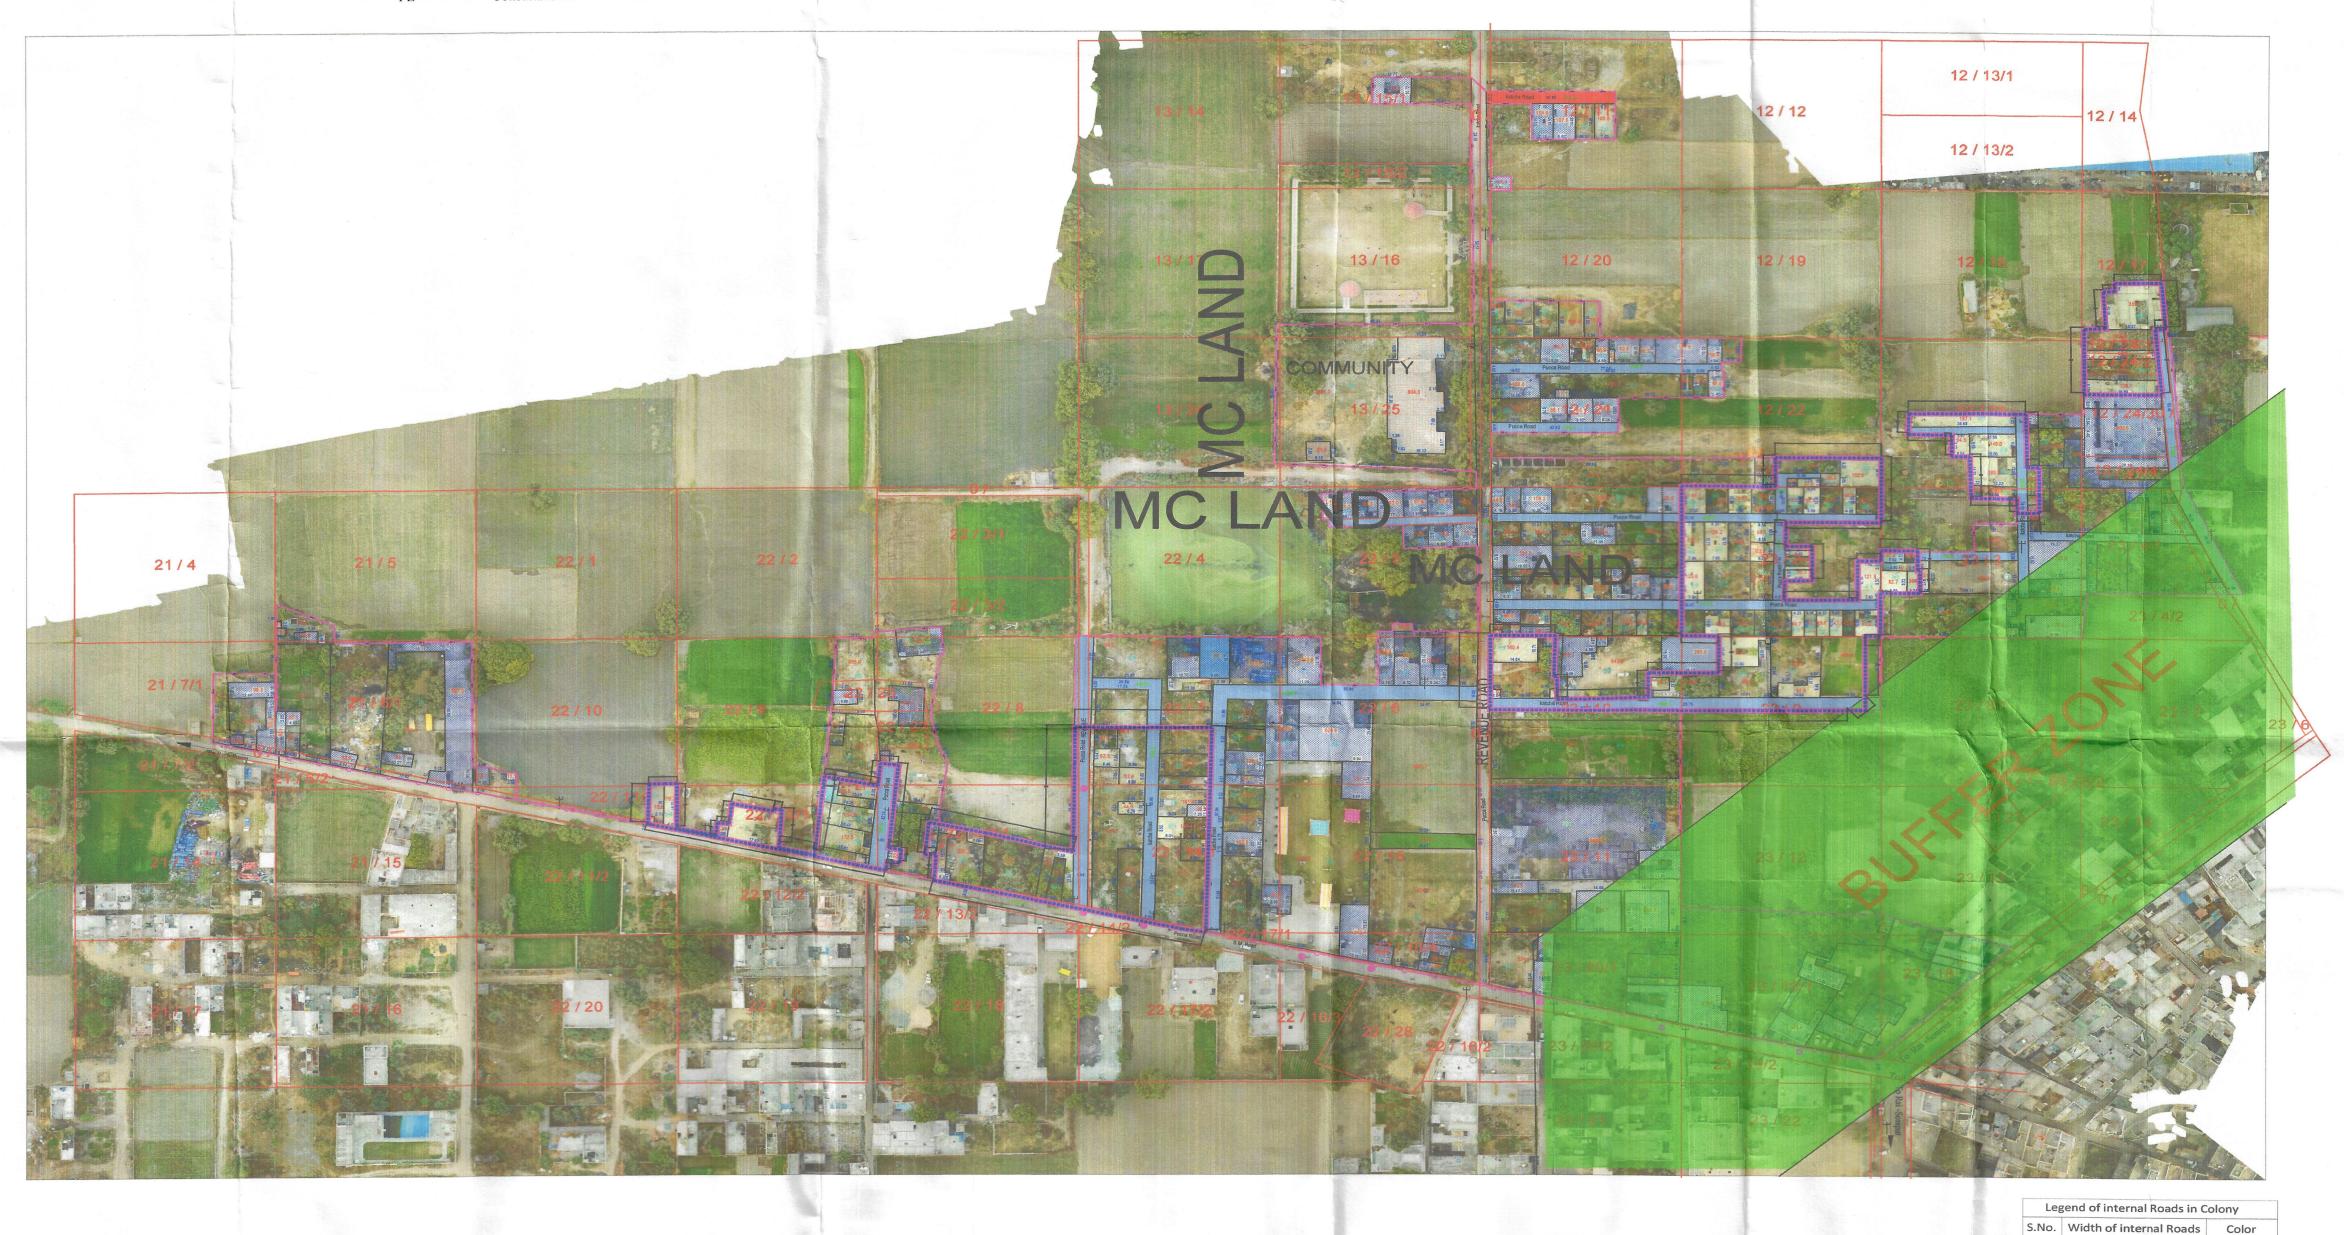

ATP M.C SONIPAT

XEN, SEWERAGE SERVICES MC SONIPAT

AE, LAND M.C. SONIPAT

JE / BI M.C SONIPAT

N. TEHSILDAR, SONIPAT

COMMISSIONER, MC SONIPAT

PATWARI MC SONIPAT

DIVISIONAL COMMISSIONER ROHTAK

XEN, WATER SERVICES MC SONIPAT

1 Up to 1.5m 2 1.5 - 2.0m 3 2.0 - 2.5m

4 2.5 - 3.0m 5 3.0 - 6.0m

6 6.0 - 9.0m

7 Above 9.0m

JOINT COMMISSIONER, MC SONIPAT