


LDW-4
Sec-1A
S.No-25

KURUKSHETRA

LAYOUT PLAN OF COLONY NEAR SARASWATI DRAIN COLONY IN
KHASRA NO. -
14/3 min, 8, 13 min
LADWA, TEHSIL LADWA

This layout plan of unauthorised colony is approved and notified by the Government vide notification no. 09/45/2024 - 4C - II dated 6th March, 2024. The same be scanned for uploading on the web portal.

[Signatures]
Consultant/PE
ATP

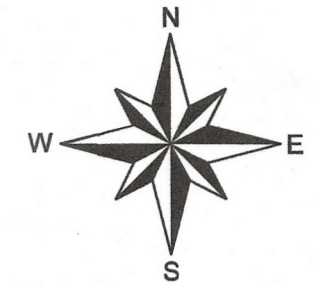

ALL THE DIMENSIONS AND AREA IN METER ONLY

FORMAT FOR CAPTURING INFORMATION REGARDING UNAUTHORISED COLONY


Sr. No.	Parameter Name	Description	
1	Colony Name	Colony Near Saraswati Drain -4	
2	Area	2.02	
3	Location of the colony	Near Saraswati Drain and Sai Baba Mandir	
	(i) Within MC	Yes	
	(ii) Outside MC	No	
4	Type of Colony and use (in %)	Residential	22.13%
		Industrial	0.00%
		Commercial	0.00%
		Vacant	54.78%
		Road	23.09%
5	Controlled Area	Ladwa	
6	Urban Area	Ladwa	
7	Year of establishment	2013	
8	Layout Plan (at 1 cm : 10m)	Attached	
9	Total Plots	23	
10	Constructed Plots (Residential + Commercial + Public)	16	
11	Number of vacant plots	7	
12	Number of families residing in the colony	16	
13	Does the colony have street light?	No	
14	Does the colony have water supply through pipelines?	No	
15	Does the colony have underground sewerage facility?	Yes	
16	If connected to any external Sewage treatment plant? (Y/N)	No	
17	Does the colony have Park or Open space	No	
18	Road type on Colony (kacha/pucca)	Kucha & Pucca	
19	Width of different roads (in meters)	Road Width	Length (in mtrs)
		5 - 9 M	311
20	Minimum Road Width	5 M	
21	Approach Road Width	6 M	
22	Electricity provided to households through which sub station	Ladwa	
23	Does the colony have community site	No	
24	Area of the community site (in Acres)	-	
25	Is the RWVA registered	No	
26	Additional Information, if any		



LEGEND

- (a) Manhole/ Chamber
- (b) TF/Electric/Mobile Tower
- (c) Street Light/Solar Pole
- (d) School/Hospital/Airport
- (e) Approach Road
- (f) Revenue Boundary
- (g) HT Line
- (h) Sewerage Line
- (i) Water Supply Line
- (j) Temple/Mosque/Church
- (k) Public & Semi Public Area
- (l) Murabba Line
- (m) Khasra Line
- (n) Kuccha Road
- (o) Pucca Road
- (p) Colony Boundary
- (q) Built Up Area / Residential
- (r) Commercial Area
- (s) Industrial Area
- (t) Vacant Land
- (u) Drain/Culvert/Bridge
- (v) Road Width

KEY PLAN

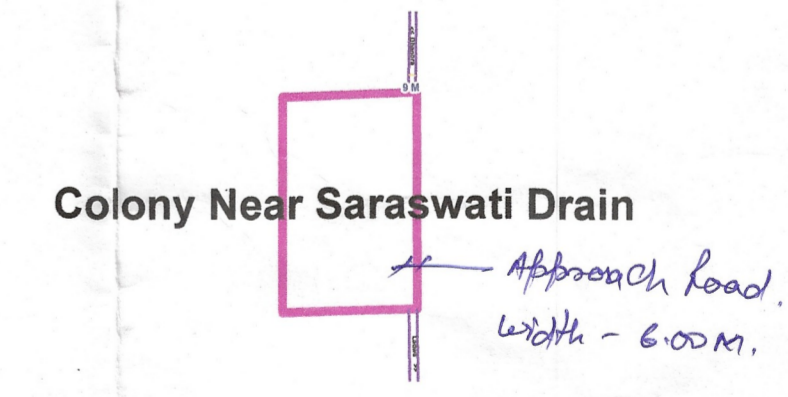

Drawing No. - (KKR)/LADWA-04/2022

Checked By:

[Signature]
(Pat.)

(JE) (JD) (ATP) (DTP) (STP)

[Signatures]
(T.E) (J.E) (ACC.H) (M.E) (Secy) (S.D) (A.D) (J.D) (S.D) (A.T.P) (D.T.P)

SL No	Date	Description of Revision	Prints Issued
Client: Municipal Committee Shahabad			
Project: Unauthorized Colony Survey			
Survey Consultant: MACH 1 MachOne Advisors LLP M: +91 9318361558, 7506068923			
Scale: 1:600			Checked
Size:			Drawn By
Sheet No:			