


LAYOUT PLAN OF THE DEVIGARH COLONY PHASE-I IN KHASRA NO.

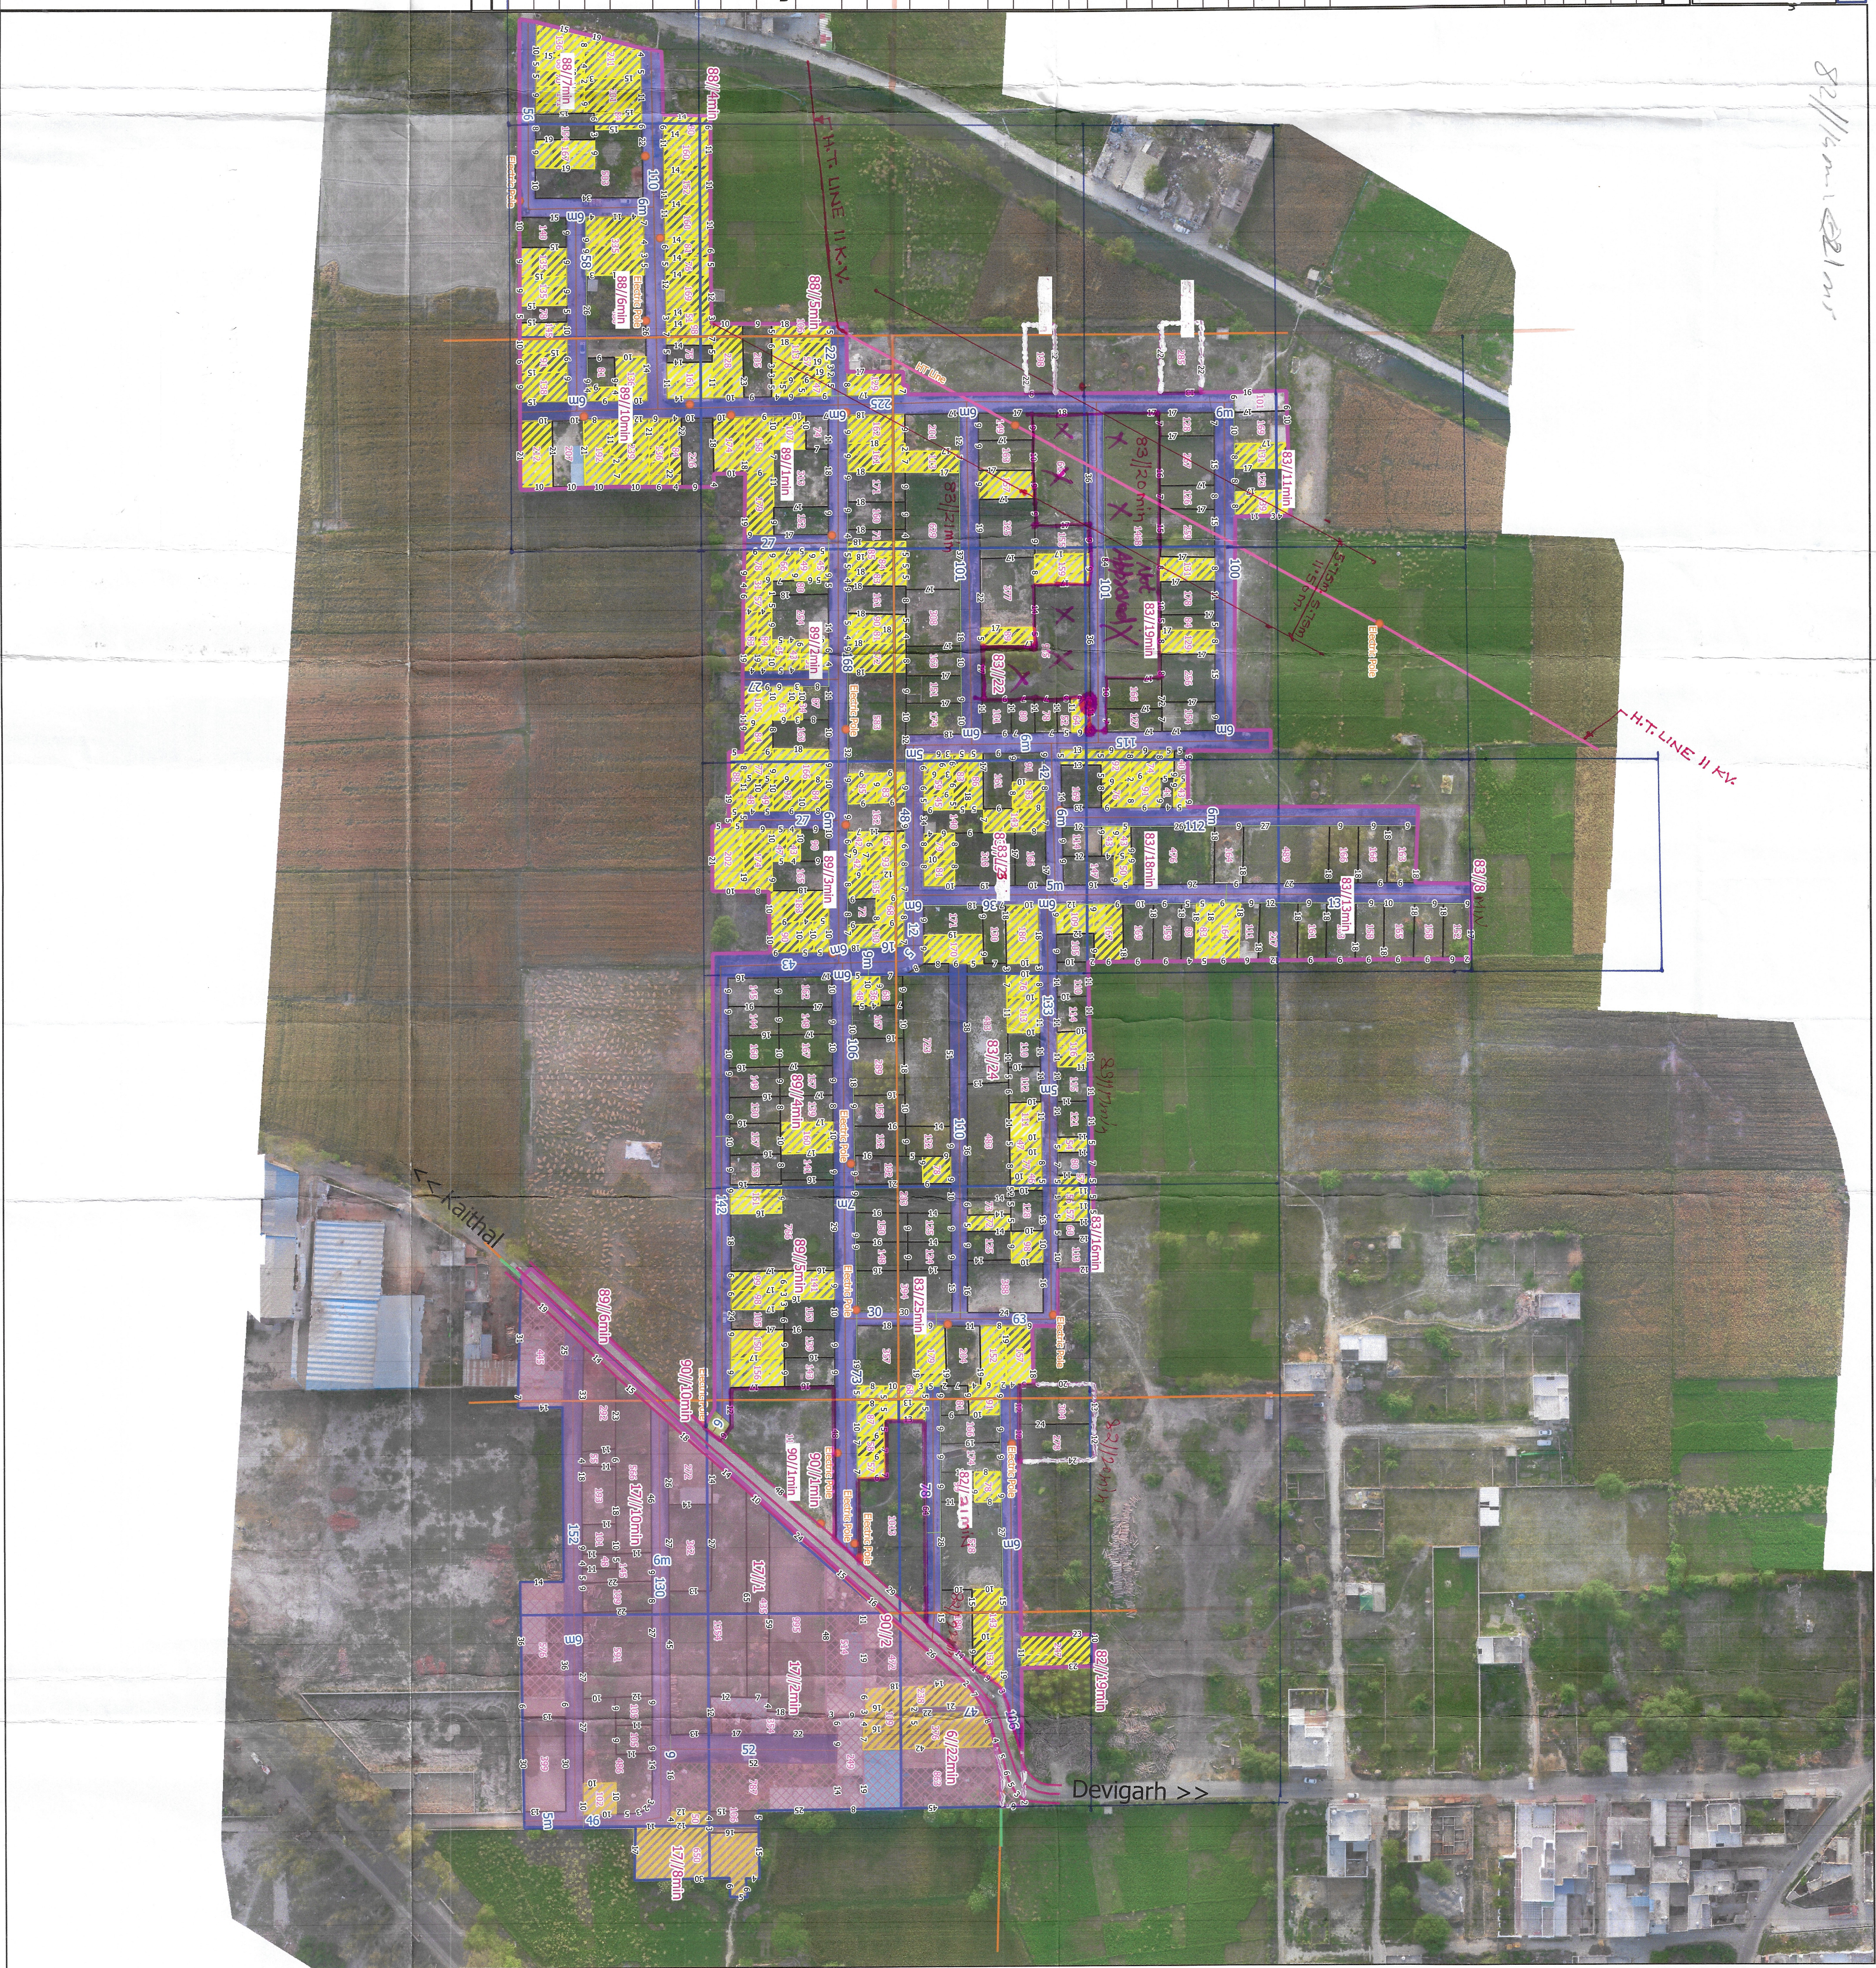

Legend	
	Colony_Boundary
	Drainage
	Area Not Be Consider
	Public Utility Point
	HT_Line
	Revenue_Boundary
	Murabba_Line
	Internal_Road_Centre_Line
	Major_Road_Line
	Khasra_Boundary
	Internal_Road_Polygon
	6.0 TO 9.0 MTR: Internal Road
	3.0 TO 6.0 MTR: Internal Road
Plot_Boundary	
	Industrial
	Residential
	Vacant
Satellite Image	
LENGTH OF INTERNAL ROAD IN COLONY	
WIDTH OF INTERNAL ROAD	LENGTH
Up TO 1.5 MTR	0
1.5 TO 2.0 MTR	0
2.0 TO 2.5 MTR	0
2.5 TO 3.0 MTR	0
3.0 TO 6.0 MTR	2843.85
6.0 TO 9.0 MTR	9
Above 9 MTR	0

LAYOUT PLAN OF DRONE BASED SURVEY OF DEVIGARH COLONY PHASE-I (MC Kaithal)

69 sent back for credit
end to correct
47 lines
5 klogra

22

Scale:- 1:1000

