

MUNICIPAL CORPORATION
GURUGRAM

LAYOUT PLAN OF 11793 AVENUE 69 COLONY

KHASRA NO :- 63/15, 63/16, 64/11, 64/12, 64/19, 64/20

AVENUE 69 COLONY.
SEC.69 BADSHAHPUR GGN.

FORMAT FOR CAPTURING INFORMATION
REGARDING UNAUTHORISED COLONY

Sr. No.	Parameter Name	Description
1	Colony name	Avenue 69
2	Area	27478.46 Sqm., 6.79 Acres
3	Location of the colony	AVENUE 69 COLONY, SEC.69 BADSHAHPUR GGN.
	(i) Within MC	YES
	(ii) Outside MC	NO
4	Type of Colony and use (in %)	Residential 12298.95 Sqm., 3.00 Acres, 44.48 % Public + Vacant 1144.0 Sqm., 2.02 Acres, 29.79 % Road 7088.51 Sqm., 1.74 Acres, 25.73 %
5	Controlled Area	GURUGRAM
6	Urban Area	GURUGRAM
7	Year of establishment	2018
8	Layout Plan (at 1 cm : 10m)	To be Attached (Note: separate guidelines for layout attached for reference)
9	Total Plots	152
10	Constructed Plots (Residential + + Public)	97+0 = 97
11	Number of vacant plots	55
12	Number of families residing in the colony	97 (Approx)
13	Does the colony have street light?	No
14	Does the colony have water supply through pipelines? Does the colony have underground sewerage facility?	No No
15	If connected to any external Sewage treatment plant? (Y/N)	No
16	Does the colony have Park or Open space	No
17	Road type on Colony (kacha/pucca)	Pucca
18	Width of different roads (in meters)	Road Width Length (in mtrs) 6-9M 711.6 M 9-12M 151 M
19	Minimum Road width	7.6 M
20	Electricity provided to households through which sub station	GURUGRAM
21	Does the colony have community site	No
22	Area of the community site(in acres)	0.00 0.00
23	Is the RWA registered	Yes



Checked & signed

Signature (JE field) Sh. Priyadeep(R)
Signature (Patwari) Sh. Sunil Yadav
Signature (Planning official) Smt. Suman

Signature (NT, MCG)
Signature (HDM)
Signature (PA)
Signature (ATP, MCG)
Signature (DTP, MCG)
Signature (STP, M C G)
Signature (CTP, MCG)

Signature (Commissioner, MCG)
Signature (Div. Commissioner)

SURVEY OF UNAUTHORISED COLONY AVENUE 69, GURGAON

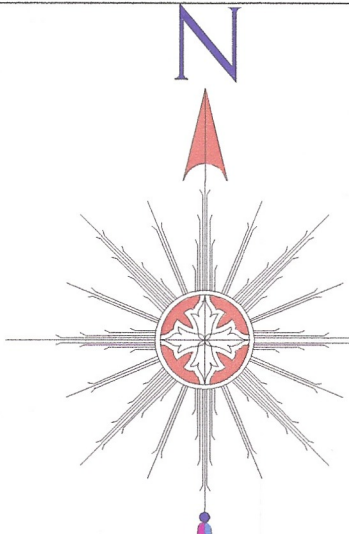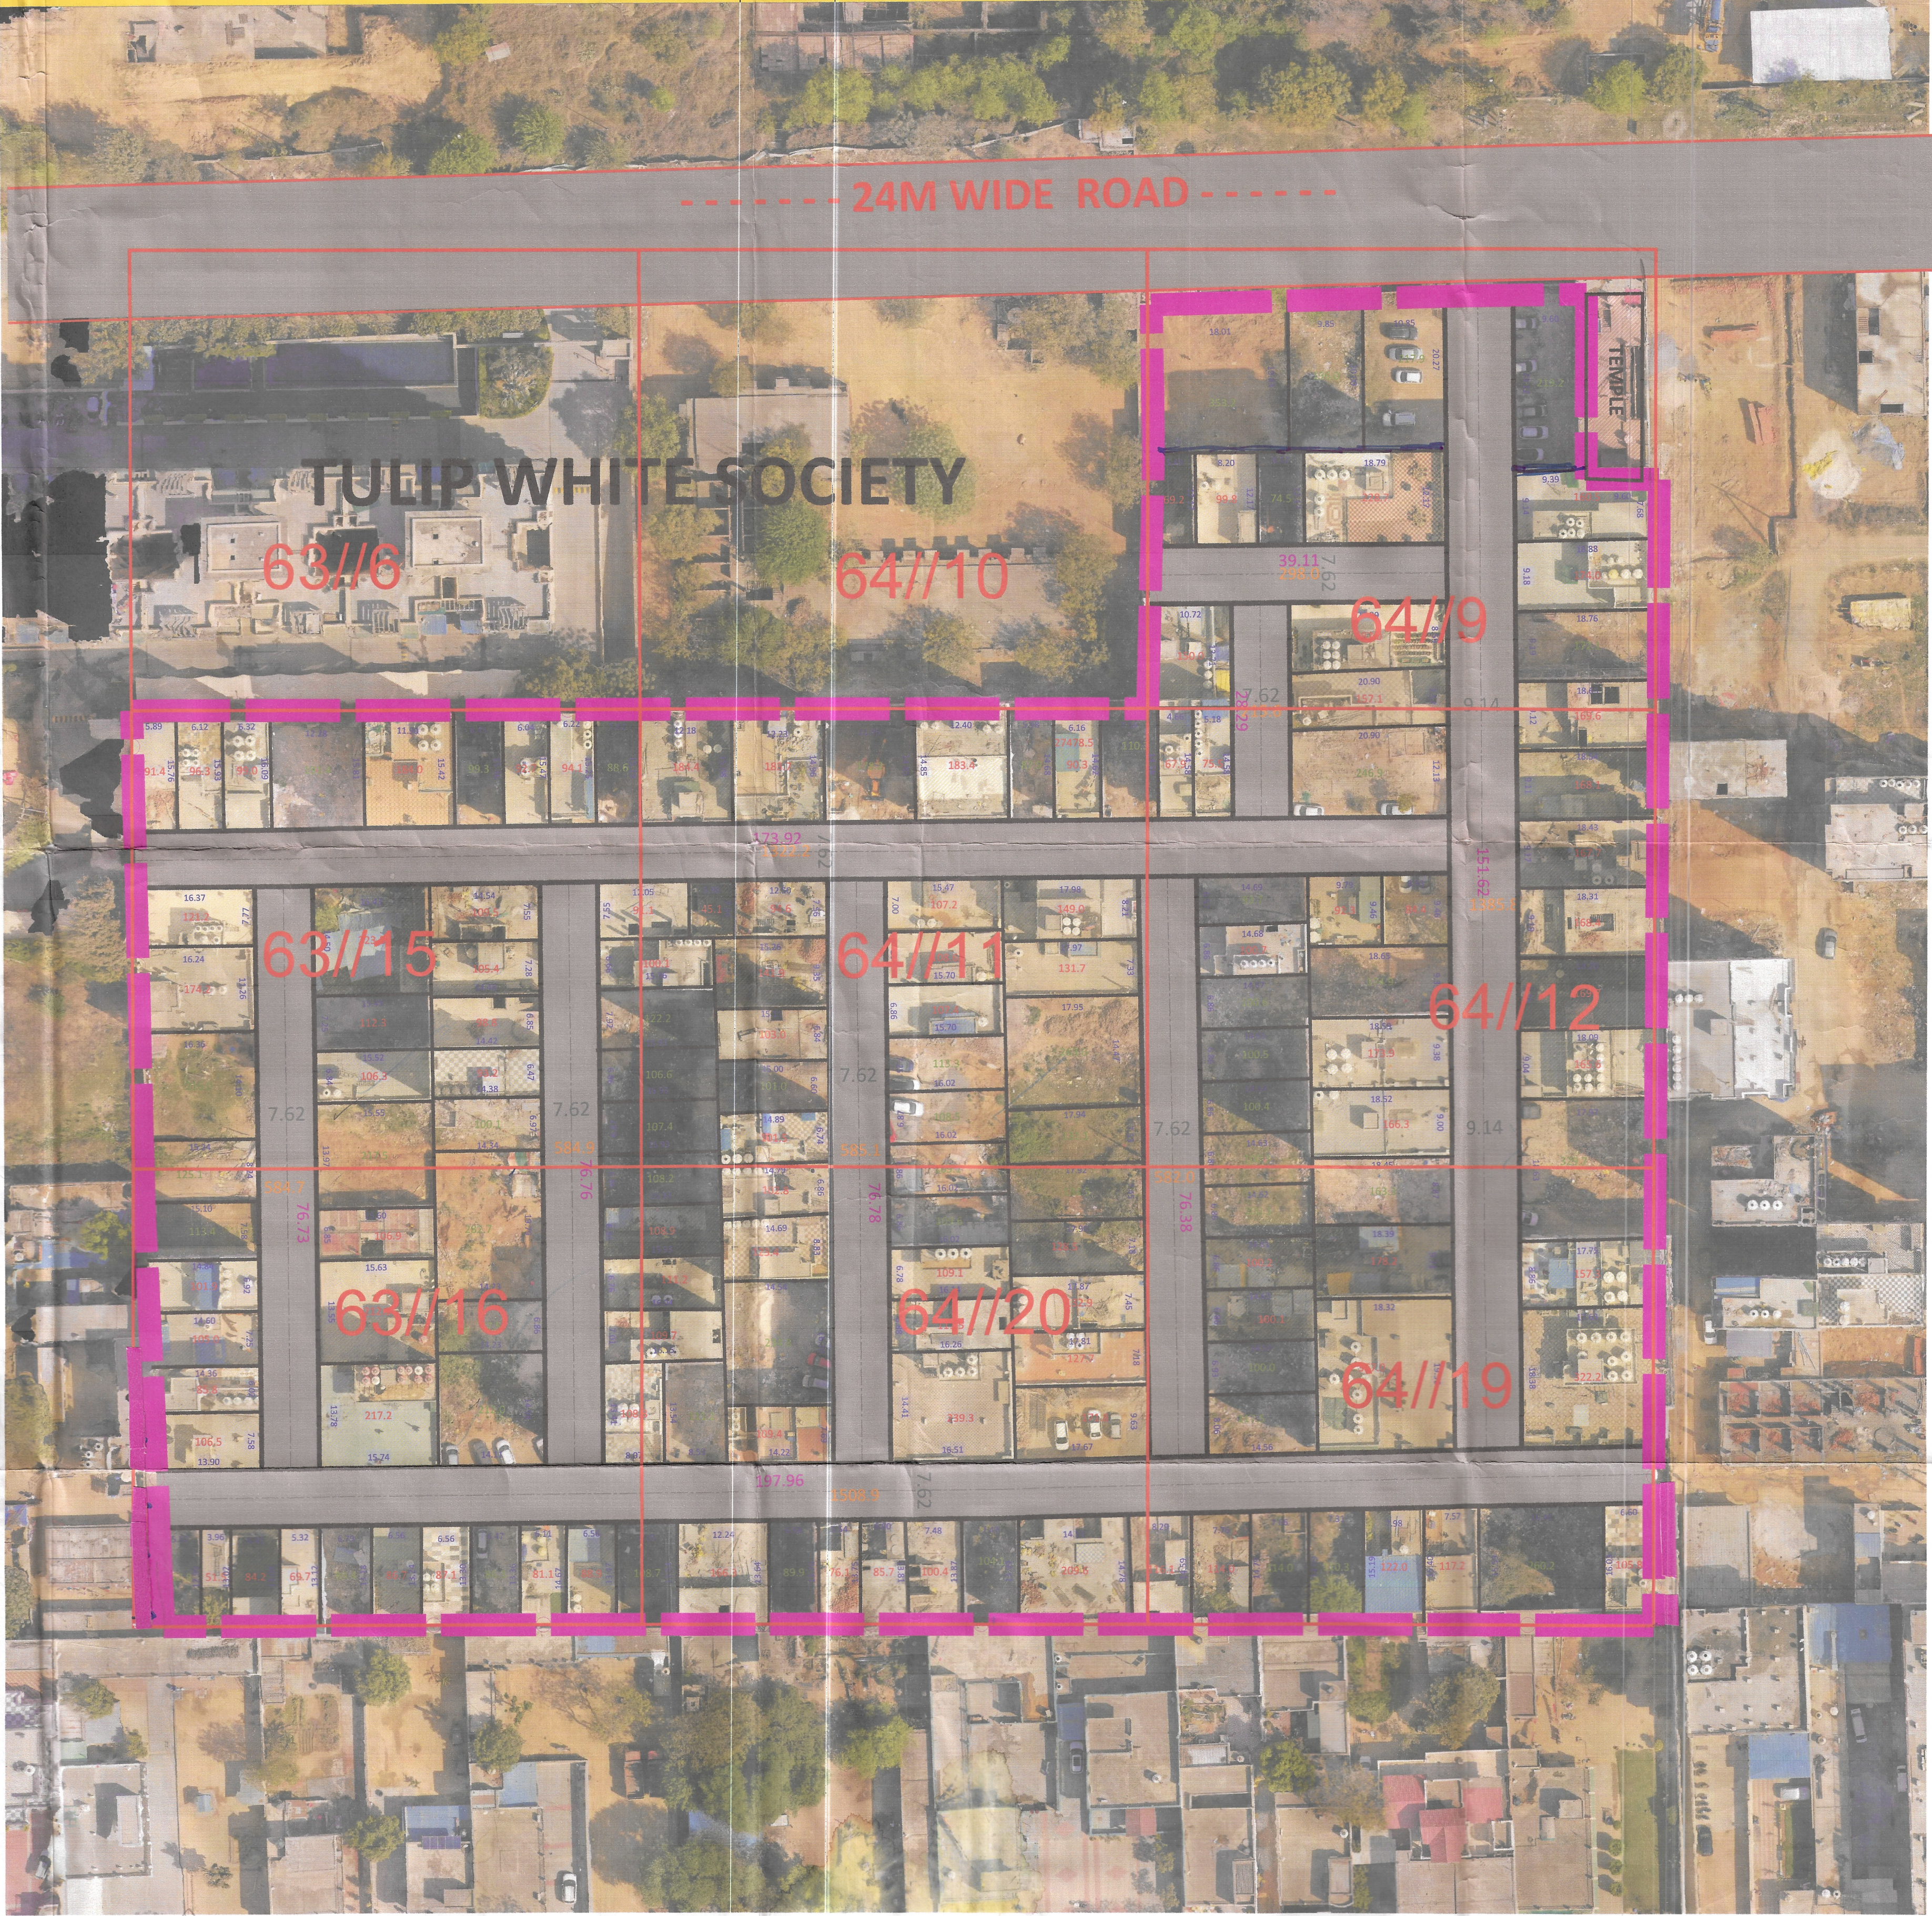


ALL THE DIMENSION AND AREA IN METER ONLY

LEGEND

Vacant Land	
Built Up Area/Residential	
Murraba Line	
Khasra Line	
Colony Boundary	
Pucca Road	
Temple	

KEY PLAN

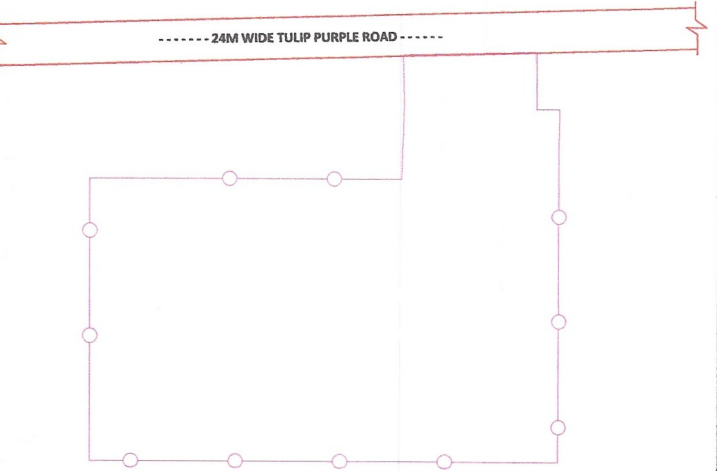

SIGNATURE OF RWA/PLOT OWNERS COMMITTEE
/DEVELOPERS REPRESENTATIVES/
5 REPRESENTATIVE MEMBERS OF COLONY

ADDRESS:
PLOT NO. C1, INFOCITY-I, SEC-34, GURUGRAM