

**MC KAITHAL**


AYOUT PLAN OF THE JANAKPURI EXTENSION PHASE-I IN KHASRA NO.:-

39//3min, 39//4min, 39//6min, 39//7min, 39//8, 39//9min, 39//11, 39//12, 39//13, 39//14min, 39//15min, 39//16min, 39//17min, 39//18, 39//19, 39//20min, 39//21min, 39//22min, 39//23min, 39//24min, 39//25min of village Patti Gadar

Format For Capturing information Regarding Unauthorised Colony


Parameter Name	Description	
Colony Name	Janakpuri Extension	
Total Survey Area Of Colony	18.06 Acres	
Area Under Road Widening	(-) 1.13 Acre	
Area Under Green Belt Land	(-) 4.71 Acre	
Area Under Proposed Sector Road	Nil	
Location Of Colony	Opp. Civil Hospital Kaithal	
Area Of Colony To Be Consider For Notification (39//3min, 39//4min, 39//6min, 39//7min, 39//8, 39//9min, 39//11, 39//12, 39//13, 39//14min, 39//15min, 39//16min, 39//17min, 39//18, 39//19, 39//20min, 39//21min, 39//22min, 39//23min, 39//24min, 39//25min)	12.21 Acres	
(i) Within MC	Yes	
(ii) Outside MC	No	
Development Plan Zone	Residential Zone	
Controlled Area	No	
Urban Area	MC Kaithal	
Year of establishment	2011	
Layout Plan (at 1 cm : 10 m)	Attached	
	for layout attached for	
Total Plots (Residential+Vacant)	111+91=202	
Constructed Plots	111	
Number of vacant plots	91	
Number of families residing in the colony	111	
Does the colony have street light?	No	
Does the colony have water supply through pipelines?	No	
Does the colony have underground sewage facility?	Partial	
If connected to any external Sewage treatment plant? (Y/N)	Partial	
Does the colony have Park or Open	No	
Road type on Colony (Kaccha/pucca)	Kaccha/Pucca	
Width of different roads ( In Mtrs)	Road Width	Length (in mtrs)
Road width	4.0 M 8 mtr	2024.867 MTR
Minimum Road width	4 m	
Electricity provided to households through which sub station	Kaithal	
Does the colony have community site (In Acers)		Nil
Is the RWA registered	No	
Drainage	No	
Revenue Rasta	No	
Additional Information, if any	--	

Drawing No.- (KTL)/ Kaithal-114/2022

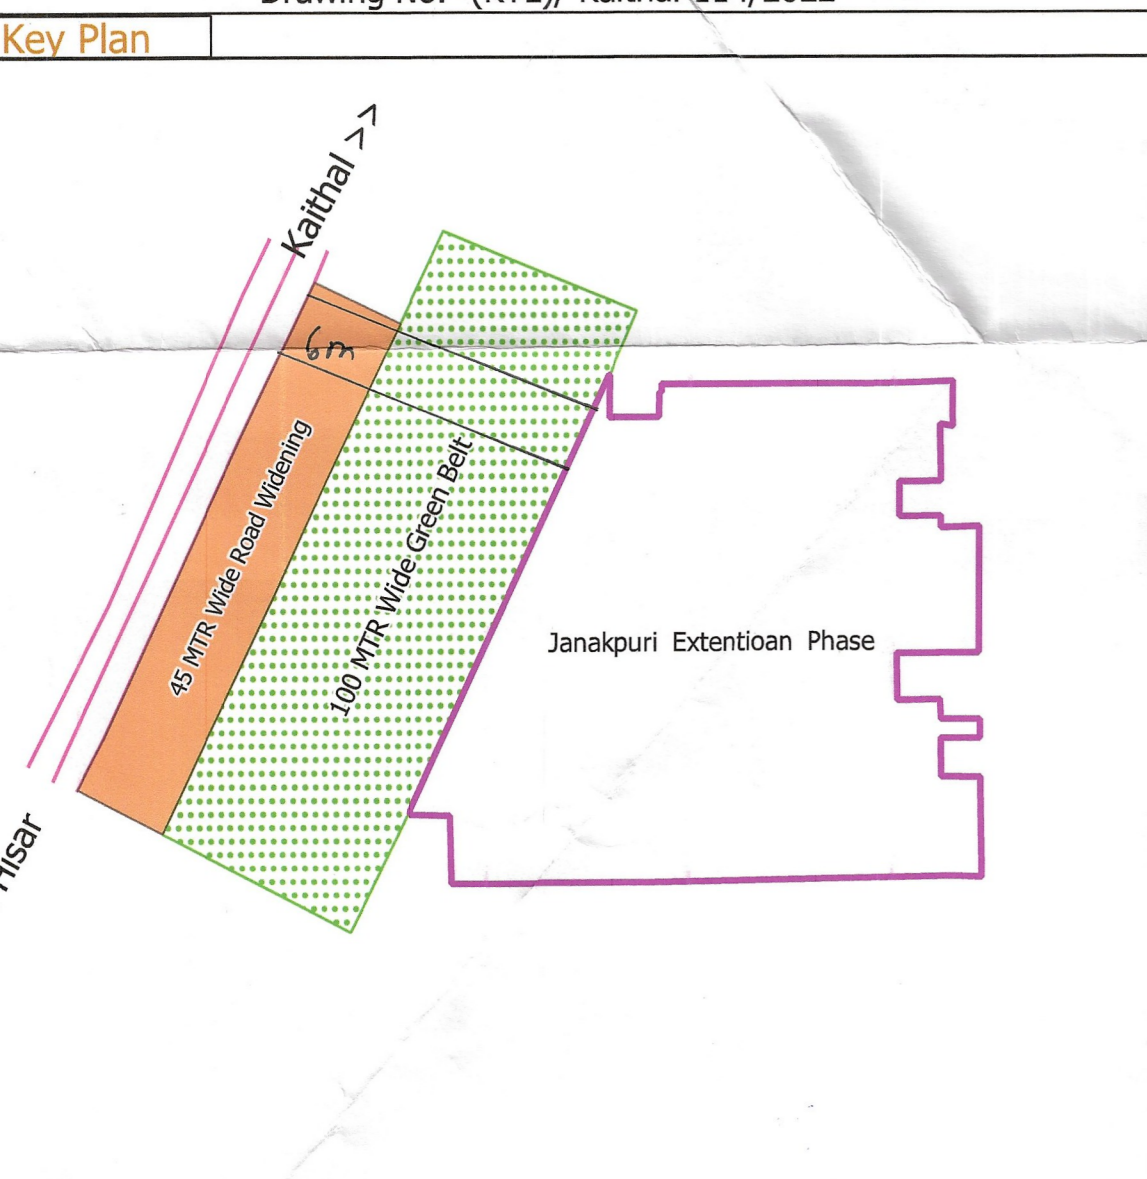

This layout plan of unauthorised colony is approved and notified by the Government vide notification no. 04/42/2023 - 2CI dated 25<sup>th</sup> July, 2023. The same is scanned for uploading on the web portal.

PE  
Consultant/PE  
ATP

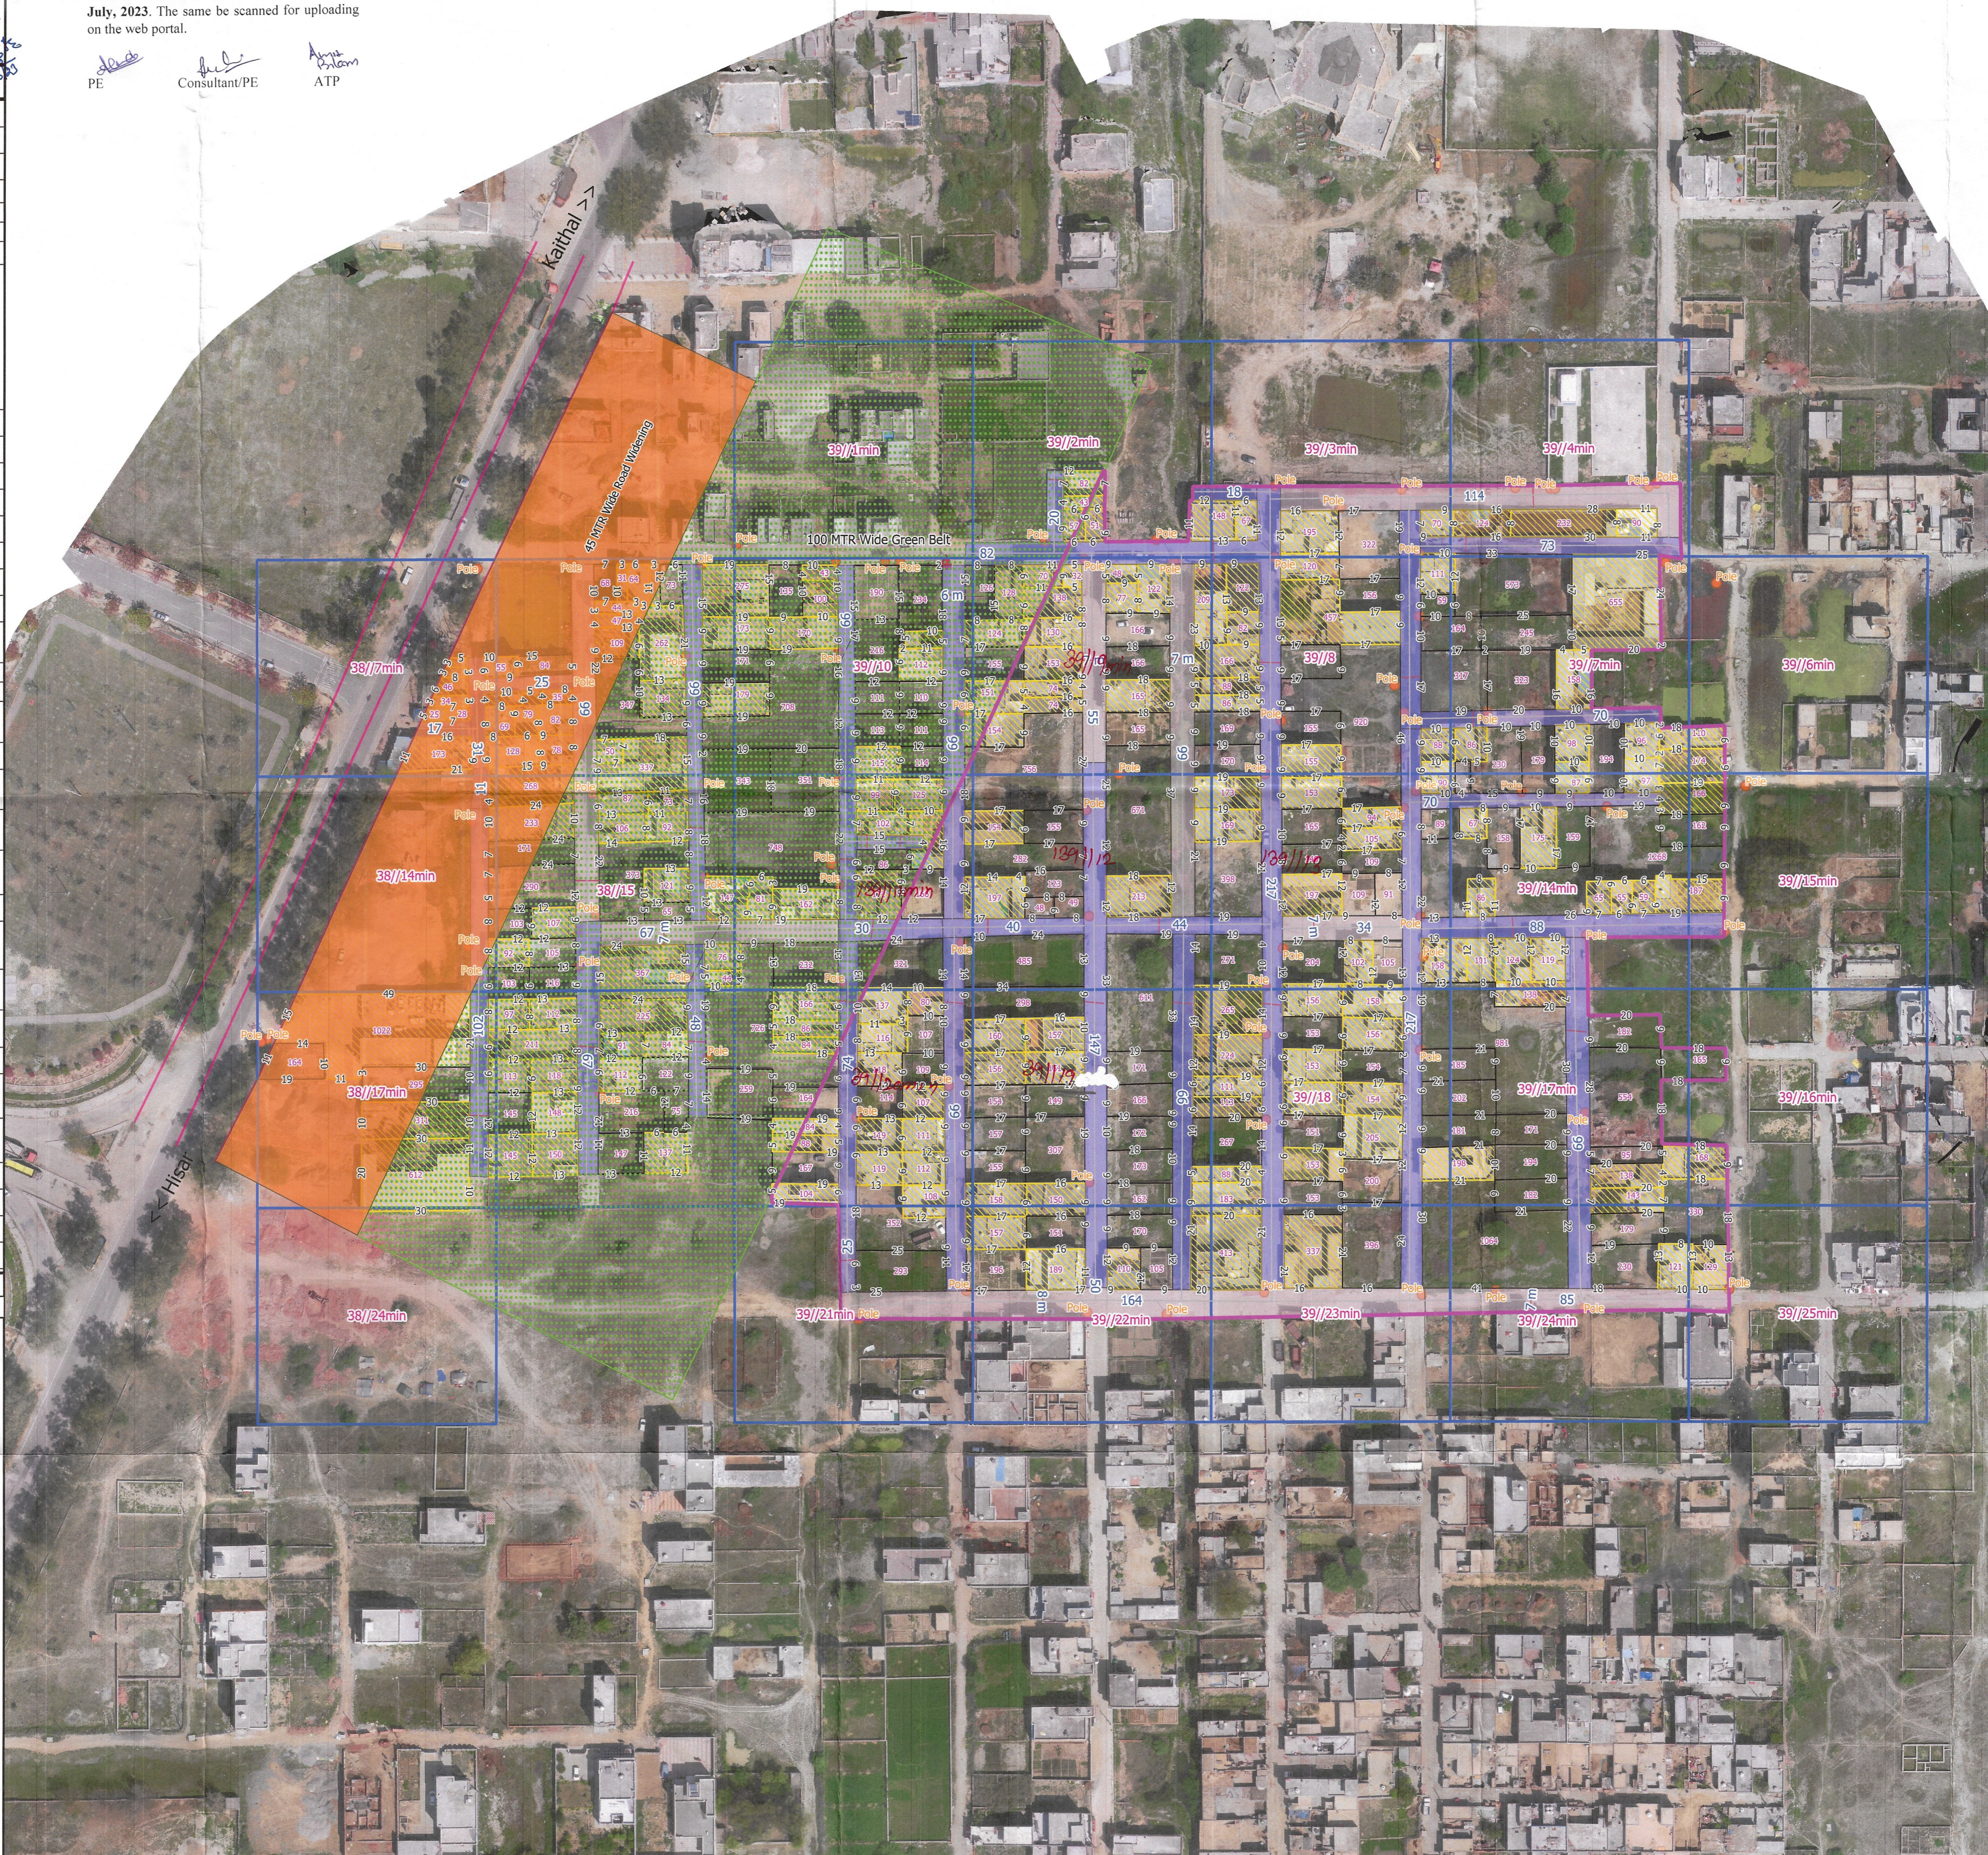

**LAYOUT PLAN OF DRONE BASED SURVEY The JANAKPURI EXTENSION PHASE-I (MC Kaithal)**



**Legend**

- Colony\_Boundary
- Internal\_Road\_Line
- Major\_Road\_Line
- Public\_Utility\_Point
- Pole
- Transformer
- Road Widening
- Green Belt
- Khasra No
- Internal\_Road\_Polygon
- 3.0 TO 6.0 MTR Road
- 6.0 TO 9.0 MTR Road
- Plot\_Boundary
- Residential
- Vacant

**LENGD OF INTERNAL ROAD IN COLONY**

WIDTH OF INTERNAL ROAD	LENGTH
UP TO 1.5 MTR	0
1.5 TO 2.0 MTR	0
2.0 TO 2.5 MTR	0
2.5 TO 3.0 MTR	0
3.0 TO 6.0 MTR	1474.13
6.0 TO 9.0 MTR	550.70
ABOVE 9 MTR	0

Executive Officer  
Municipal Council  
KAITHAL

कार्यकारी अधिकारी  
नगर परिषद, कैथल

30/5/23

Junior Engineer  
Municipal Council  
KAITHAL

अधीनकारी इंजीनियर  
नगर परिषद, कैथल

District Municipal Commissioner,  
Kaithal

District Town Planner  
Kaithal-130027 (Hry)

