

MC KAITHAL


LAYOUT PLAN OF THE AMRITSARIYA DERA COLONY IN KHASRA NO: - 66//10min, 66//11min, 66//12min, 66//19min, 66//20min, 67//3min, 67//4min, 67//6min, 67//7min, 67//15min, 67//16min of village Patti Kaisath Sath TEHSIL KAITHAL

Verified
Amr Palam, AEP
28/05/23

Format For Capturing information Regarding Unauthorised Colony

Sr.	Parameter Name	Description	
1	Colony Name	Amritsariya Dera Colony	
2	Surveyed Area Of Colony	4.58 Acre	
2(a)	Area Not Be Considered As Vacant Land (More Than 4000		
2(b)	Area Under Green Belt Land		
2(c)	Area Under Proposed 45 MTR Wide Sector Road (67//7 min, 67//8 min, 67//15 min, 67//16 min)	(-) 0.58 Acer	
	Area of the colony to be considered for notification 66//10min, 66//11min, 66//12min, 66//19min, 66//20min, 67//3min, 67//4min, 67//6min, 67//7min, 67//15min, 67//16min	4.00 Acers	Verified Amr Palam 28/05/23, AEP
3	Location Of Colony	Adjoining Suncity Township	
		(i) Within MC	Yes
		(ii) Outside MC	No
4(a)	Development Plan Zone	Residential Zone	
5	Controlled Area	No	
6	Urban Area	MC Kaithal	
7	Year of establishment	2005	
8	Layout Plan (at 1 cm : 10 m)	Attached	
		(Note: separate guidelines for layout attached for reference)	
9	Total Plots (Residential+Commercial+Vacant)	51+2+24=77	
10	Constructed Plots	53	
11	Number of vacant plots	24	
12	Number of families residing in the colony	51	
13	Does the colony have street light?	Yes	
14	Does the colony have water supply through pipelines?	Yes	
15	Does the colony have underground sewage facility?	No	
16	If connected to any external Sewage treatment plant?	No	
17	Does the colony have Park or Open space	No	
18	Road type on Colony (kaccha/pucca)	Kaccha/Pucca	
19	Width of different roads (In Mtrs)	Road Width	Length (in mtrs)
	Road width	4.0 to 8.0 M	653 MTR
20	Minimum Road width	4 m	
21	Electricity provided to households through which sub station	Kaithal	
22	Does the colony have community site (In Acers)		Nil
23	Is the RWA registered	No	
24	Drainage	No	
25	Revenue Rasta	No	
26	Additional Information, if any	--	


Drawing No.- (KTL)/ Kaithal-100/2022

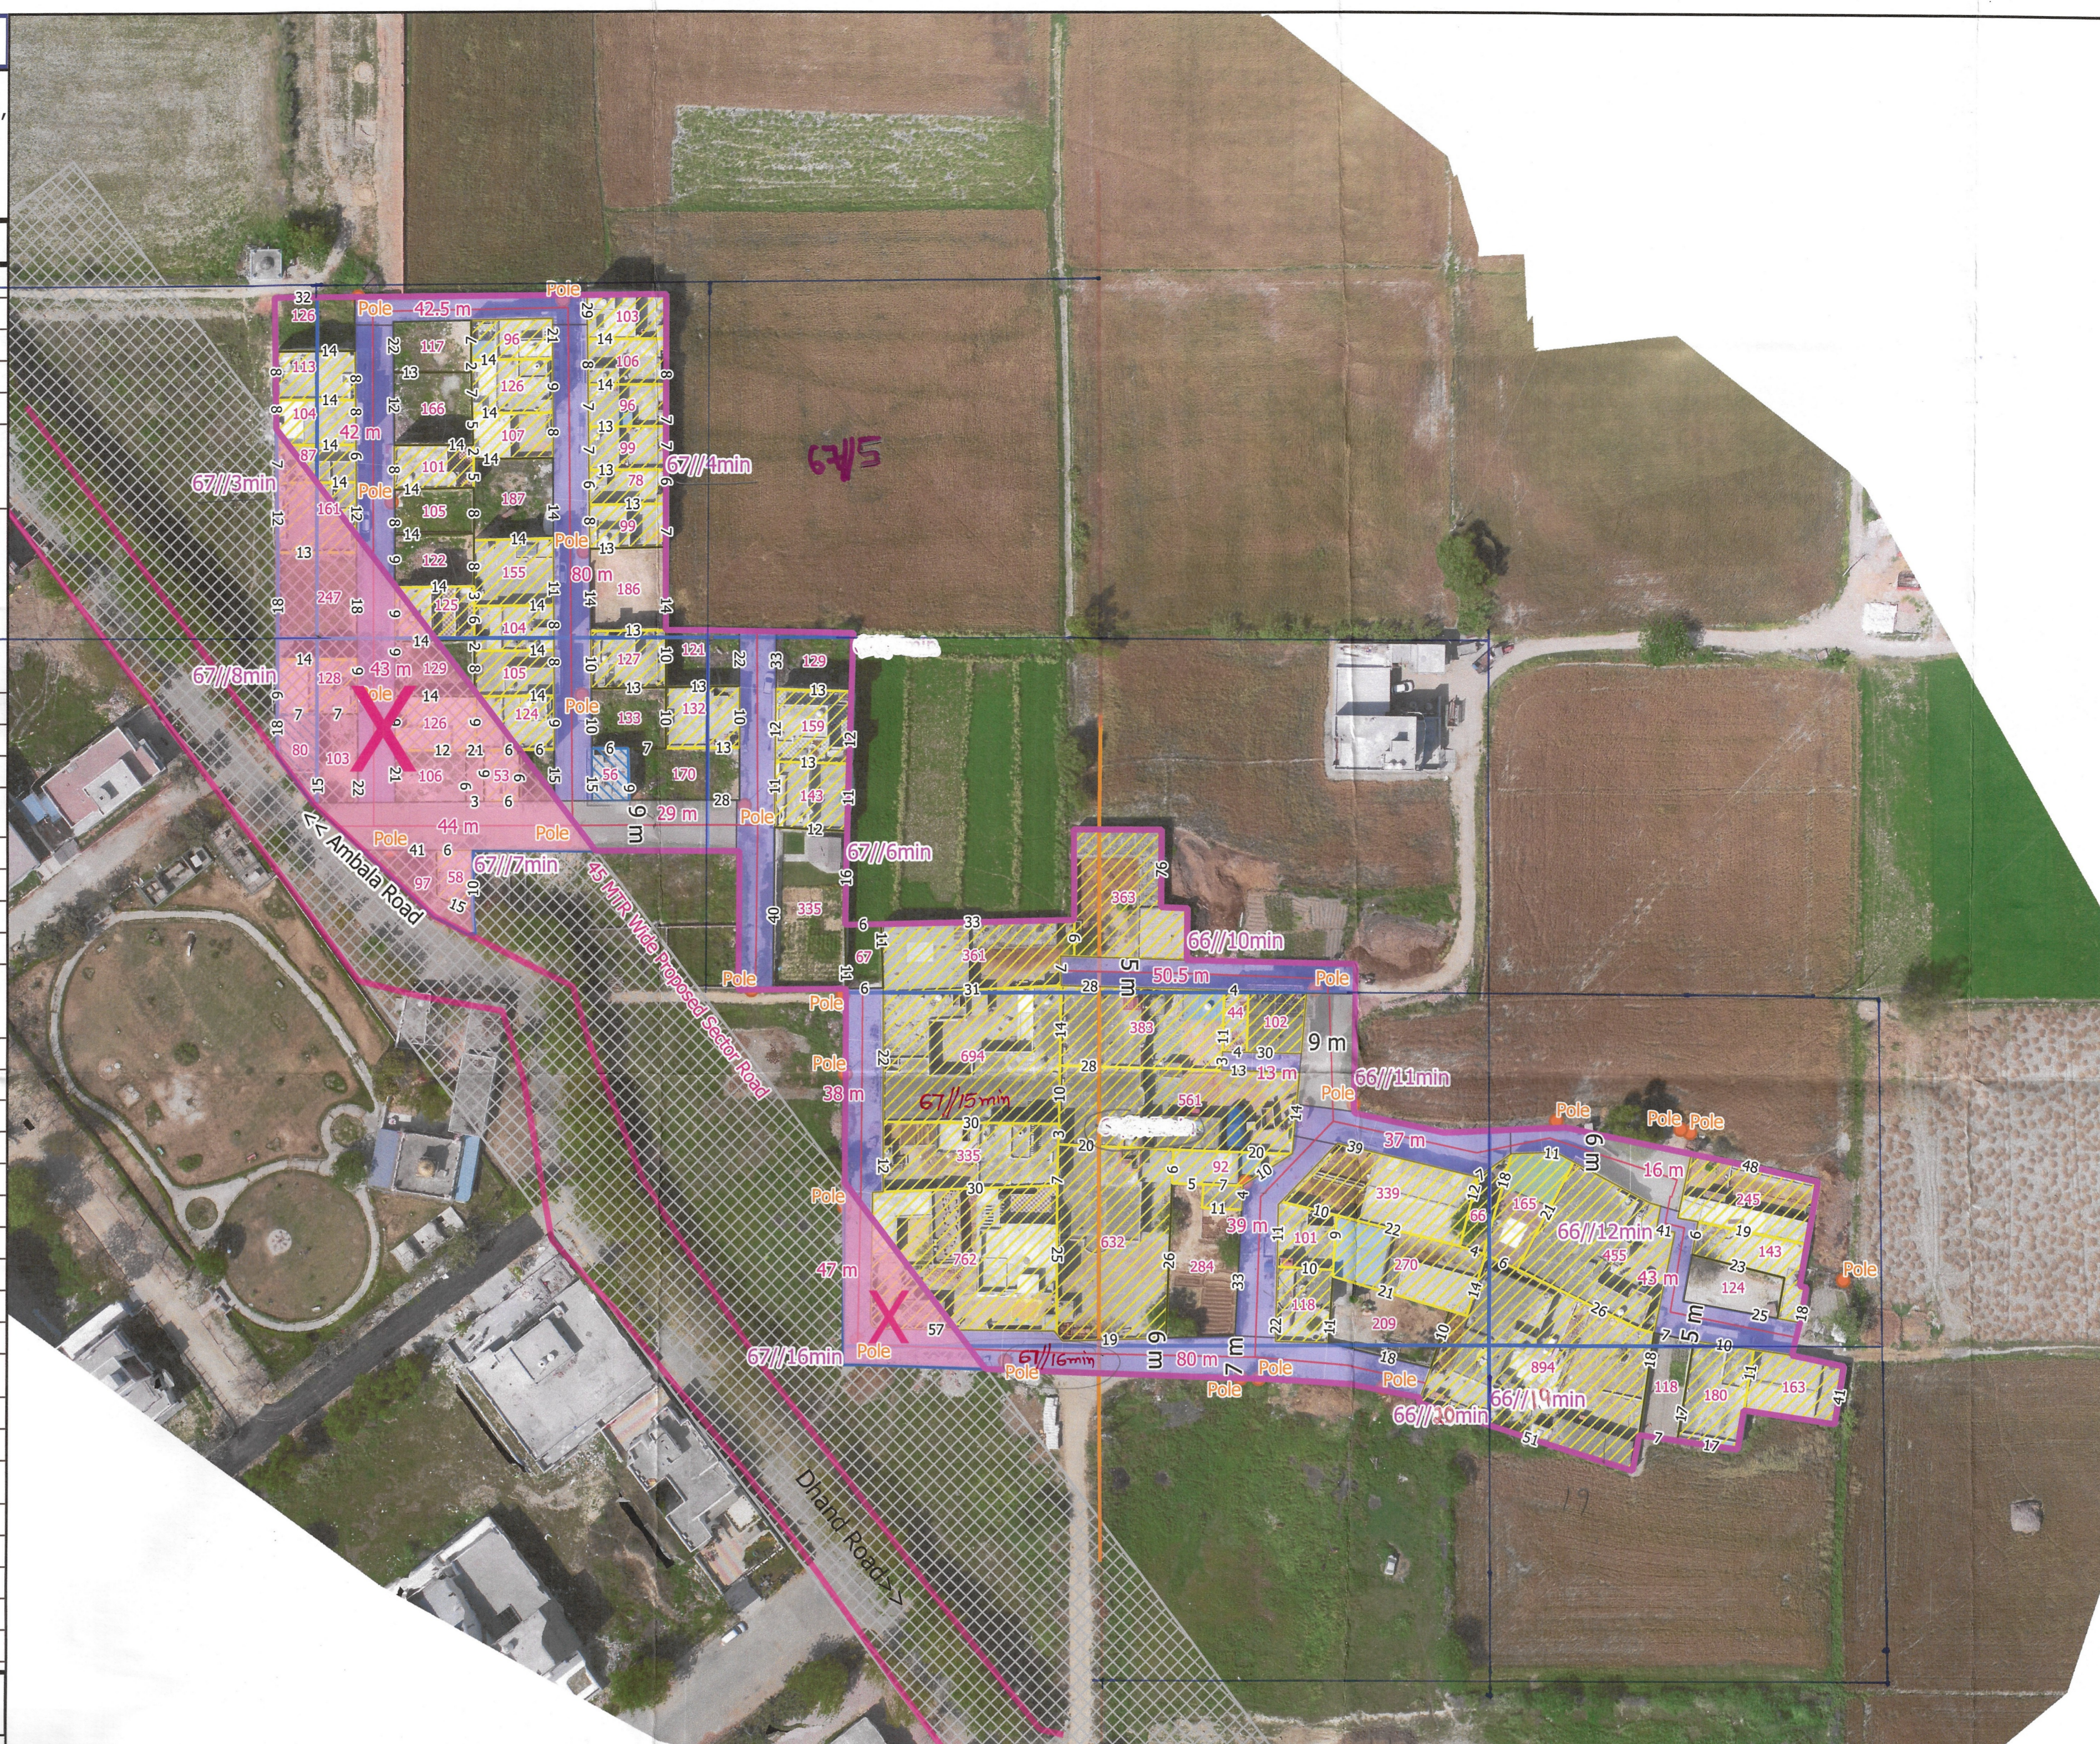

LAYOUT PLAN OF DRONE BASED SURVEY AMRITSARIYA DERA COLONY (MC KAITHAL)



Scale:- 1:1000

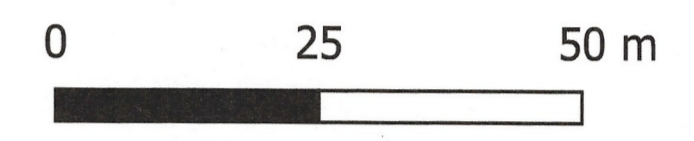


Legend

- Colony_Boundary
 - Drainage
 - HT_Line
 - Internal_Road_Line
 - Murabba_Line
 - Major_Road
 - Public_Utility
 - Khasra_Boundary
 - Sector Road 45 m Wide
 - Plot_Boundary**
 - Commercial
 - Residential
 - Vacant
- Satellite Image

Key Plan

AMRITSARIYA DERA COLONY

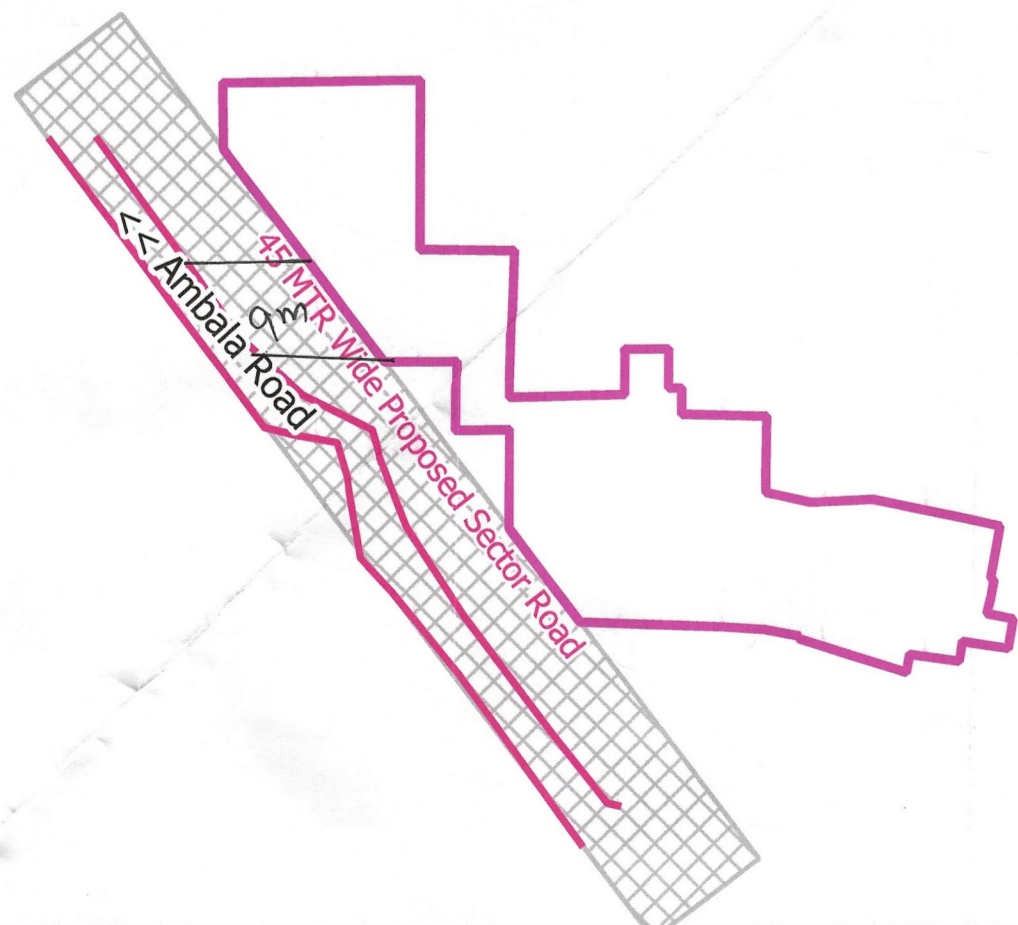

This layout plan of unauthorised colony is approved and notified by the Government vide notification no. 04/42/2023 - 2CI dated 25th July, 2023. The same be scanned for uploading on the web portal.

PE *[Signature]* Consultant/PE
ATP *[Signature]* ATP

[Signature]
District Municipal Commissioner,
Kaithal

[Signature]
District Town Planner
Kaithal-130027 (Hry)

[Signature]
Executive Officer
Municipal Council
KAITHAL

[Signature] 20/5/23
कार्यकारी अभियन्ता
नगर परिषद, कैथल

[Signature]
Municipal Engineer
Municipal Council
KAITHAL

[Signature]
Junior Engineer
Municipal Council
KAITHAL

LENGEND OF INTERNAL ROAD IN COLONY

WIDTH OF INTERNAL ROAD	LENGTH
UP TO 1.5 MTR	0
1.5 TO 2.0 MTR	0
2.0 TO 2.5 MTR	0
2.5 TO 3.0 MTR	0
3.0 TO 6.0 MTR	589 MTR
6.0 TO 9.0 MTR	64 MTR
ABOVE 9.0 MTR	0