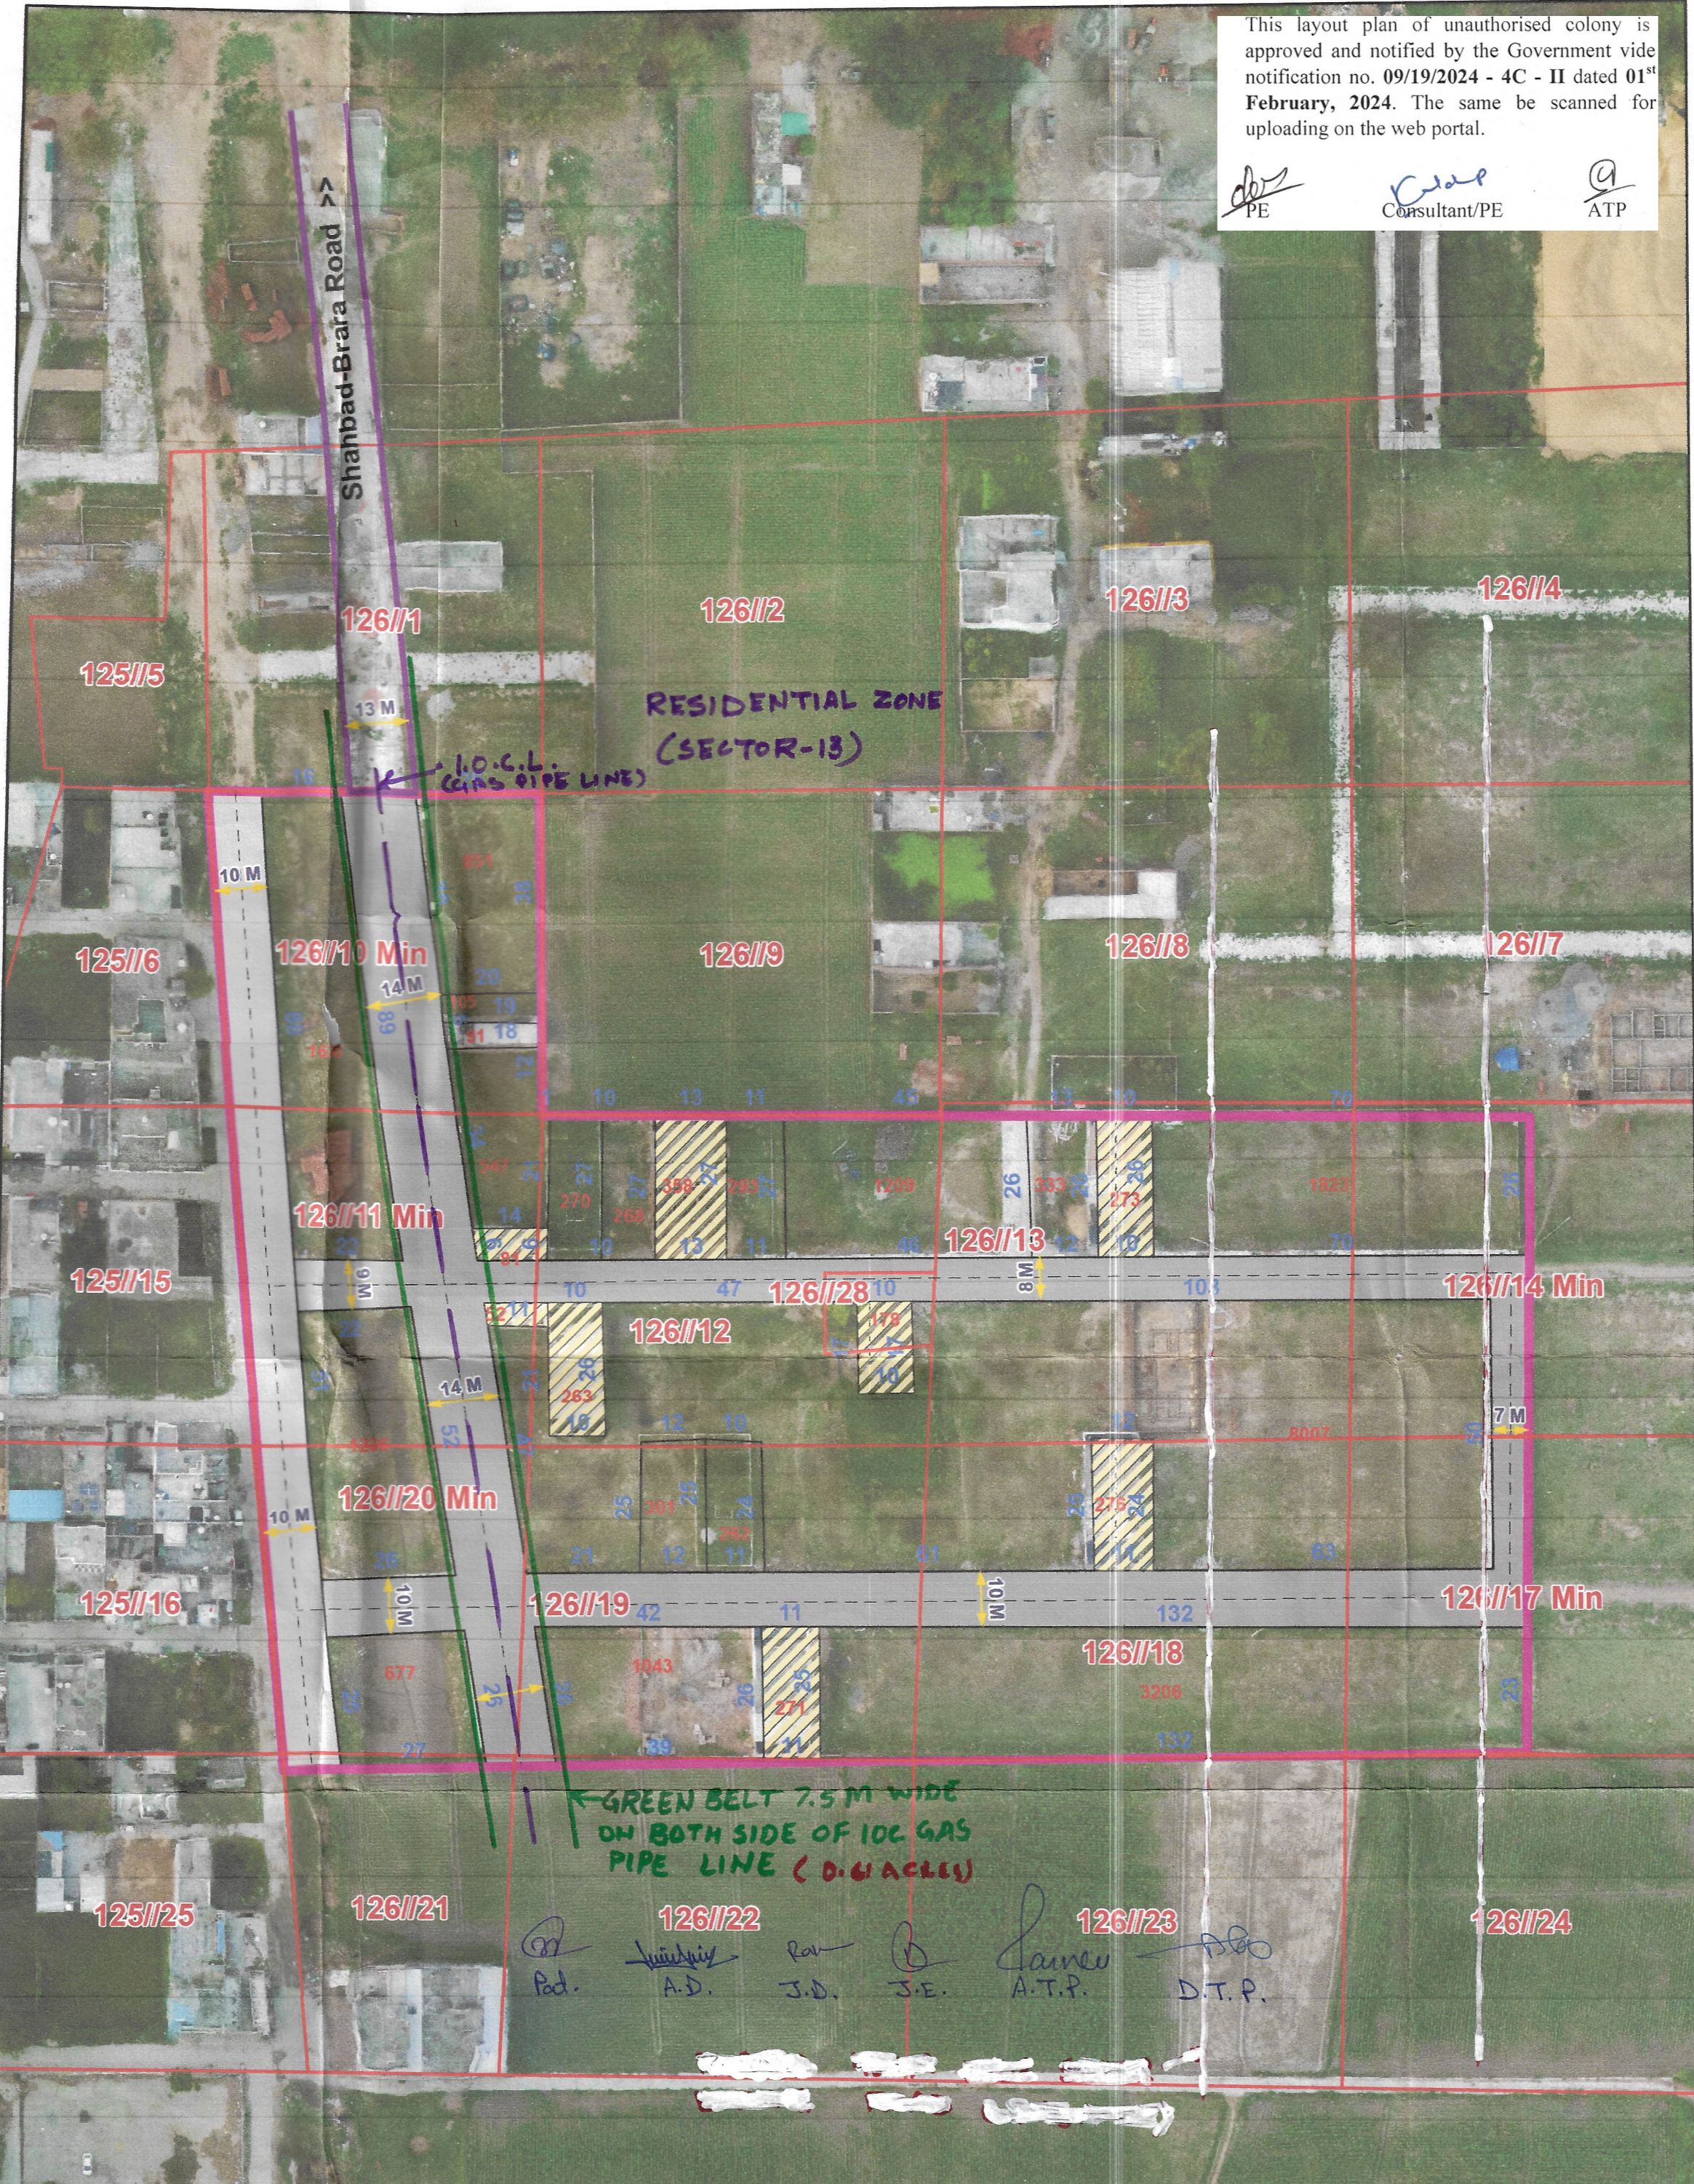

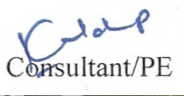

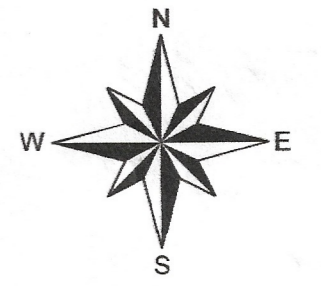


| KURUKSHETRA   |  |                         |           |
|---|--|-------------------------|-----------|
| LAYOUT PLAN OF THE JAGIR VIHAR EXTENSION 1 IN KHASRA NO. - 126//10 Min, 11 Min, 12, 13, 126//14 Min, 17 Min, 18, 19, 20 Min, 28 |  |                         |           |
| PATTI KANKRA, TEHSIL SHAHABAD   |  |                         |           |
| FORMAT FOR CAPTURING INFORMATION REGARDING UNAUTHORISED COLONY  |  |                         |           |
| Sr. No.   | Parameter Name   | Description             |           |
| 1   | Colony Name  | Jagir Vihar Extension-1 |           |
| 2   | Area   | 8.06 Acres              |           |
| 3   | Location of the colony                                       | Near Jagir Vihar Colony |           |
|   | (i) Within MC  | Yes                     |           |
|   | (ii) Outside MC  | No                      |           |
| 4   | Type of Colony and use (in %)                                | Residential             | 4.27%     |
|   |  | Industrial              | 0.00%     |
|   |  | Commercial              | 0.00%     |
|   |  | Vacant                  | 68.97%    |
|   |  | Road                    | 26.76%    |
| 5   | Controlled Area  | Shahabad                |           |
| 6   | Urban Area   | Shahabad                |           |
| 7   | Year of establishment  | 2019                    |           |
| 8   | Layout Plan (at 1 cm : 10m)                                  | Attached                |           |
| 9   | Total Plots  | 26                      |           |
| 10  | Constructed Plots ( Residential + Commercial + Public )      | 7                       |           |
| 11  | Number of vacant plots                                       | 19                      |           |
| 12  | Number of families residing in the colony                    | 7                       |           |
| 13  | Does the colony have street light?                           | No                      |           |
| 14  | Does the colony have water supply through pipelines?         | No                      |           |
| 15  | Does the colony have underground sewerage facility?          | No                      |           |
| 16  | If connected to any external Sewage treatment plant? (Y/N)   | No                      |           |
| 17  | Does the colony have Park or Open space                      | No                      |           |
| 18  | Road type on Colony (kacha/pucca)                            | Kuccha/Pucca            |           |
| 19  | Width of different roads (in meters)                         | Road Width              | 7 to 14 M |
|   |  | Length (in mtrs)        | 889       |
| 20  | Minimum Road Width   | 7 M                     |           |
| 21  | Approach Road Width  | 10 M                    |           |
| 22  | Electricity provided to households through which sub station | Shahabad                |           |
| 23  | Does the colony have community site                          | No                      |           |
| 24  | Area of the community site (in Acres)                        | NIL                     |           |
| 25  | Is the RWA registered  | No                      |           |
| 26  | Additional Information, if any                               | -                       |           |






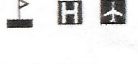
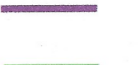





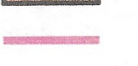







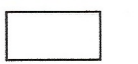


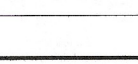
This layout plan of unauthorised colony is approved and notified by the Government vide notification no. 09/19/2024 - 4C - II dated 01<sup>st</sup> February, 2024. The same be scanned for uploading on the web portal.

 PE  
 Consultant/PE  
 ATP

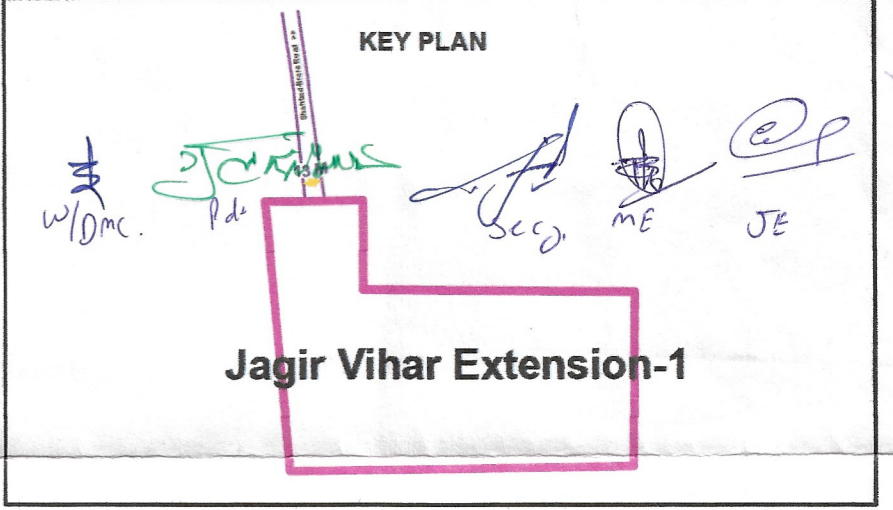


ALL THE DIMENSIONS AND AREA IN METER ONLY


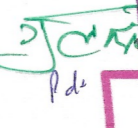



### LEGEND

- (a) Manhole/ Chamber  GC
- (b) TF/Electric/Mobile Tower 
- (c) Street Light/Solar Pole 
- (d) School/Hospital/Airport 
- (e) Approach Road 
- (f) Revenue Boundary 
- (g) HT Line 
- (h) Sewerage Line 
- (i) Water Supply Line 
- (j) Temple/Mosque/Church 
- (k) Public & Semi Public Area 
- (l) Murabba Line 
- (m) Khasra Line 
- (n) Kuccha Road 
- (o) Pucca Road 
- (p) Colony Boundary 
- (q) Built Up Area / Residential 
- (r) Commercial Area 
- (s) Industrial Area 
- (t) Vacant Land 
- (u) Drain/Culvert/Bridge 
- (v) Road Width 

KEY PLAN



Jagir Vihar Extension-1


 W/Dmc.  
 Pd.  
 Secy.  
 ME  
 JE

Drawing No.- (KKR)/Shahabad-37/2022

Checked By:

(Pat.)

(JE) (JD) (ATP) (DTP) (STP)

| SL No              | Date   | Description of Revision | Prints Issued |
|--------------------|--|-------------------------|---------------|
| Client:            | Municipal Committee Shahabad   |                         |               |
| Project:           | Unauthorized Colony Survey   |                         |               |
| Survey Consultant: | <br>MachOne Advisors LLP<br>M: +91 9318361558, 7506068923 |                         |               |
| Scale :            | 1:1000   |                         |               |
| Size :             | Checked  | Drawn By                |               |
| Sheet No :         |  |                         |               |