



M.C. GHARAUNDA VATAN SINGH COLONY		
LAYOUT PLAN OF THE (12636) VATAN SINGH COLONY IN KHASRA NO=160// 11min, 19min, 20min, 21min, 22min, 23//1, 161//1min, 2min, 3//1, 4/2, 6min, 7min, 8, 9, 10min, 11min, 12min, 13min, 14min, 15//1, 16, 25, 176// 5, 6min, 177// 1min, 2, 3min, 4/1min, 7/2, 8min, 9min, 10min, 12min, 13min, 14min, 18min, 19, 20min, 21min, 22min, 23min,		
REVENUE ESTATE GHARAUNDA TEHSIL GHARAUNDA		
Sr. No.	Parameter Name	Description
1	Colony name	12636-VATAN SINGH COLONY
2	Area	20.81 Acres
3	Location of the colony	Dinger majra Road
	(i) Within MC	YES
	(ii) Outside MC	NO
4	Type of Colony and use (in %)	Residential 5.00% Public + Vacant 0.0% + 80.54% Commercial + Road 2.39% + 12.00%
5	Controlled Area	NO
6	Urban Area	GHARAUNDA
7	Year of establishment	NO
8	Layout Plan	Attached
9	Total Plots	230
10	Constructed Plots ( Residential + Commercial + Public )	36+18+0=54
11	Number of vacant plots	176
12	Number of families residing in the colony	36
13	Does the colony have Electricity light?	Yes
14	Does the colony have water supply through pipelines?	No
15	Does the colony have underground sewerage facility?	No
16	If connected to any external Sewage treatment plant? (Y/N)	No
17	Does the colony have Park or Open space	No
18	Road type on Colony (kacha/pucca)	Kachha
19	Width of different roads (in meters)	Road Width Length (in mtrs) 3.87 M to 6.80M 2528.59M
20	Minimum Road width	3.87M
21	Electricity provided to households through which sub station	GHARAUNDA SUB- STATION
22	Does the colony have community site	NO
23	Area of the community site(in acres)	0.0
24	Is the RWA registered	No
25	Additional Information, if any	
DRAWING NO:KNL/KARNAL- 135/2022		
Surveyed by: IG DRONES		
Drawing checked by:		
(JE)	[Signature]	
(PATWARI)	[Signature]	
(AD)	[Signature]	
(JD)	[Signature]	
(ATP)	[Signature]	
(DTP)	[Signature]	
STP (PKL)	[Signature]	

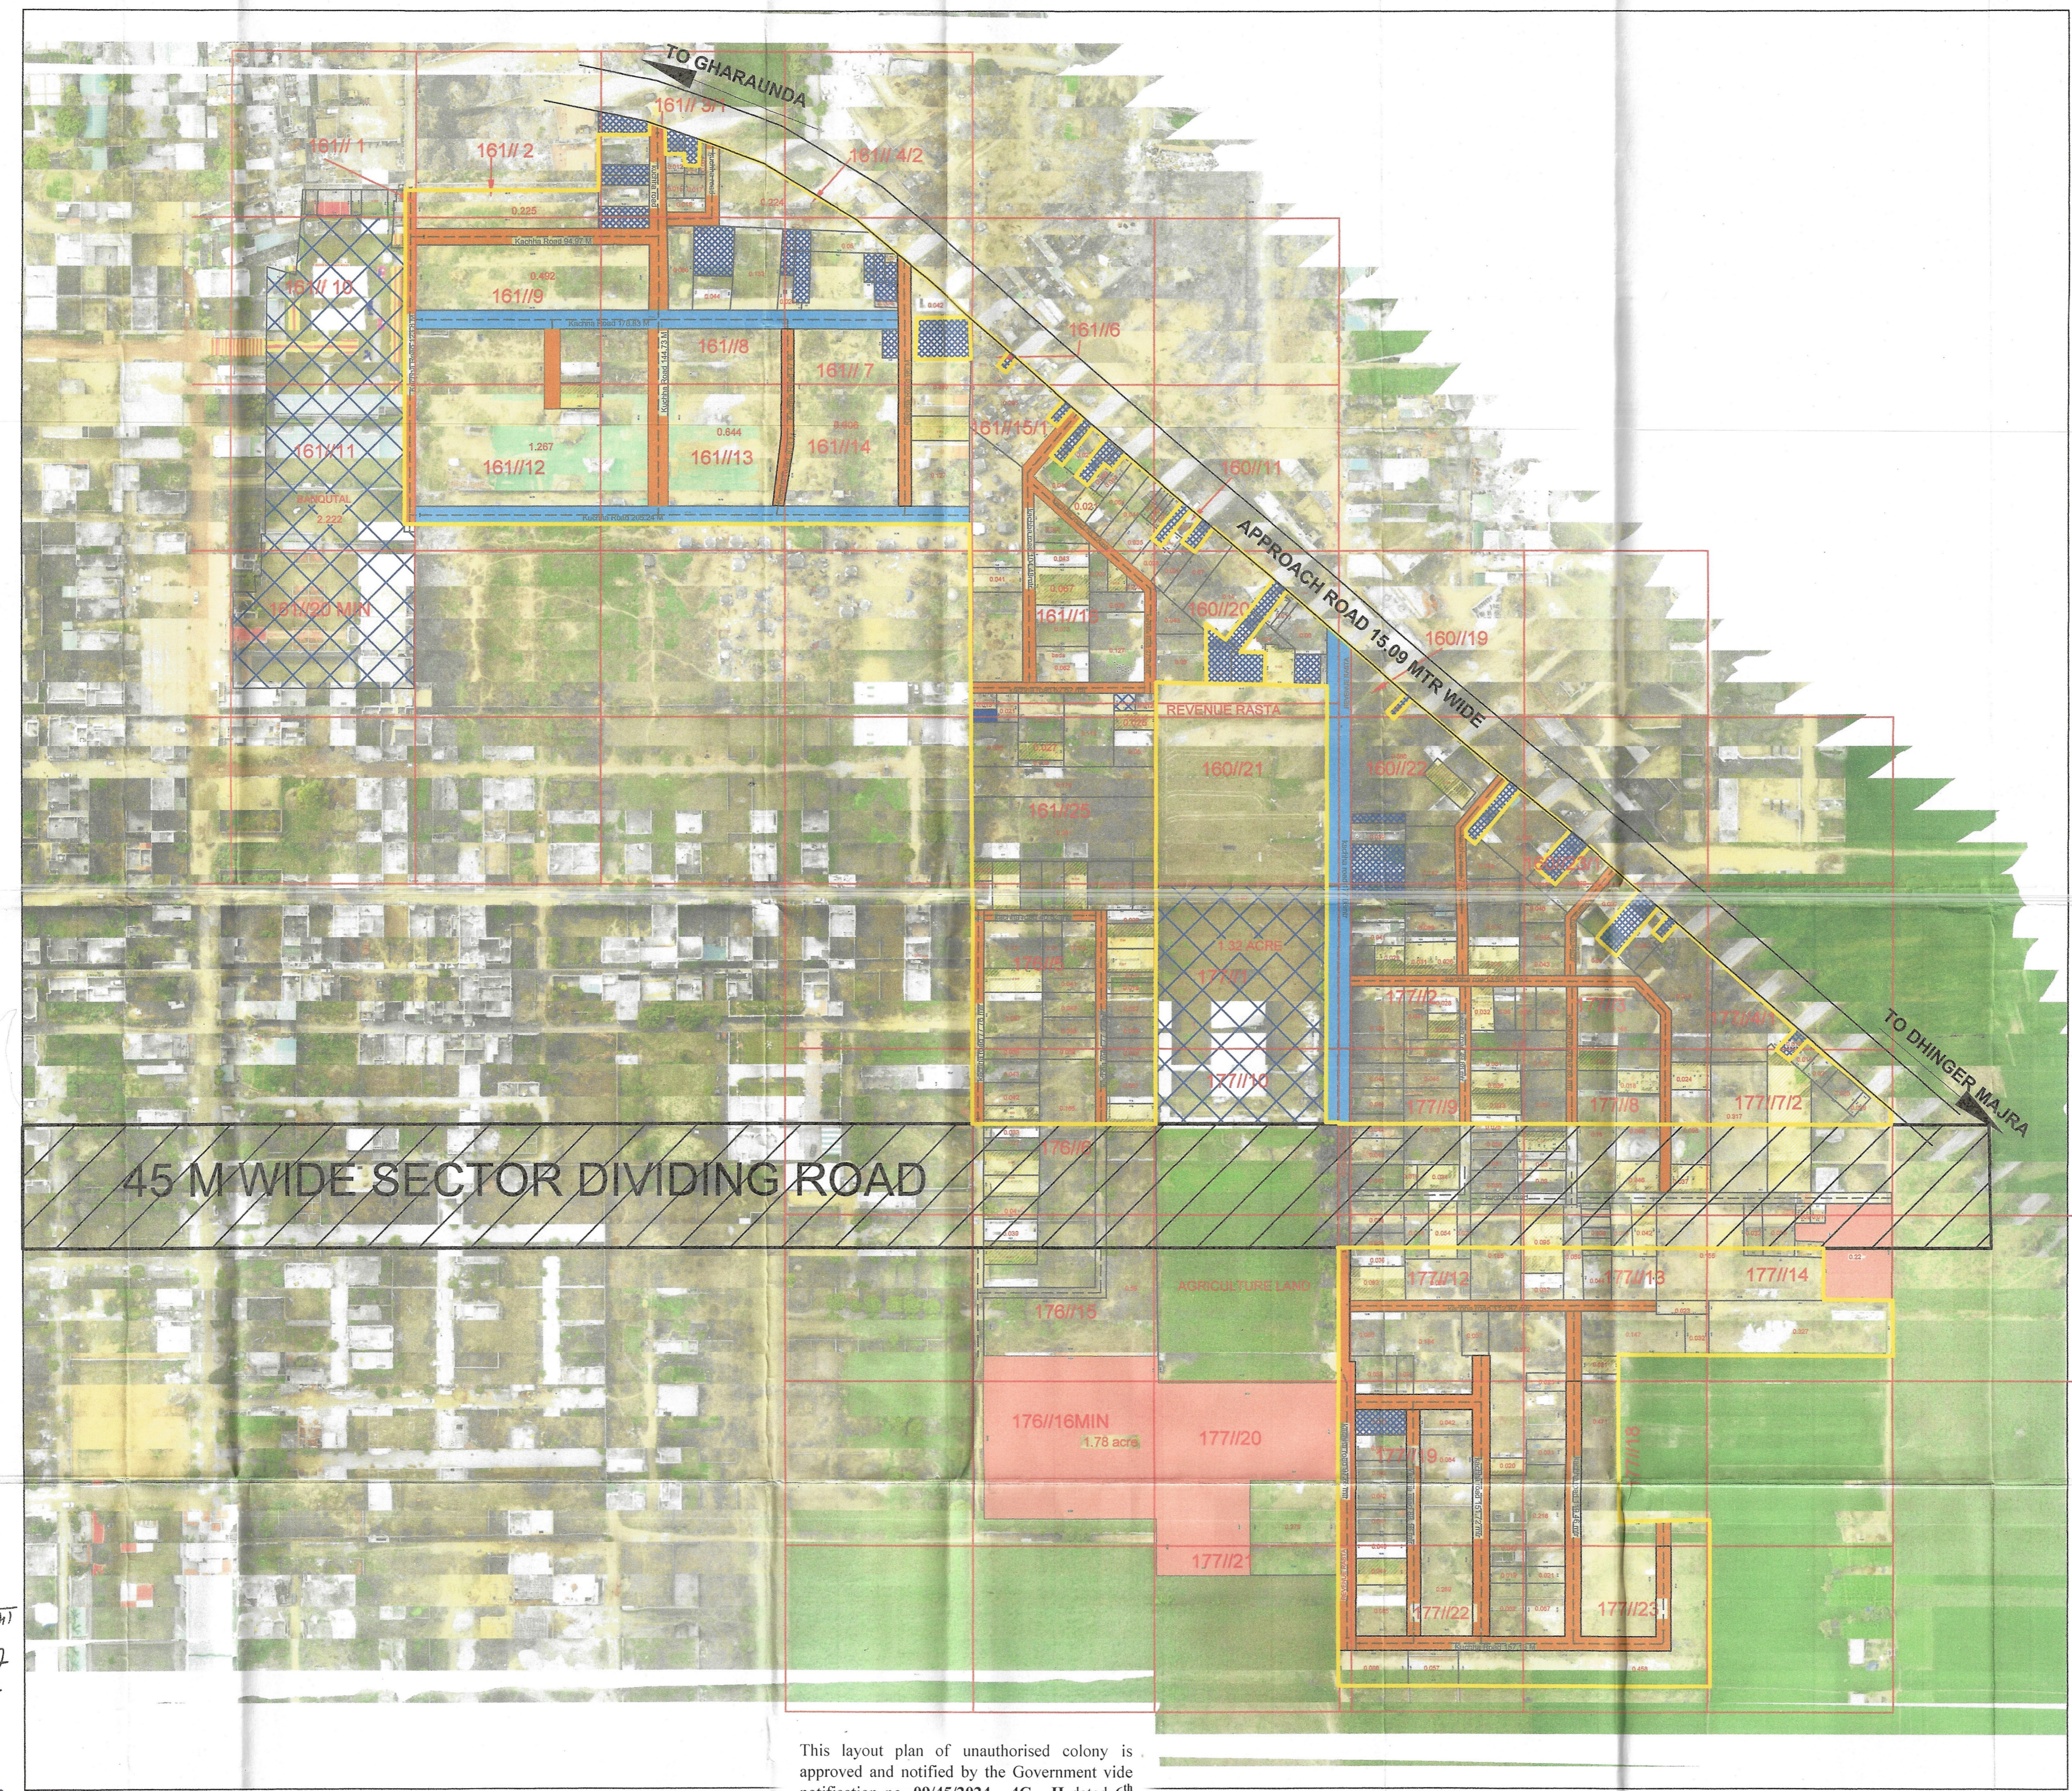

NOTE: - SHOPS, INDUSTRIAL UNIT, COMMERCIAL BUILDINGS, SCHOOL, COLLEGE, RELIGIOUS PLACES, SHALL NOT BE CONSIDERED THE PART OF THE COLONY AS PER GOVT. NOTIFICATION DATED 03.03.2023


This layout plan of unauthorised colony is approved and notified by the Government vide notification no. 09/45/2024 - 4C - II dated 6<sup>th</sup> March, 2024. The same be scanned for uploading on the web portal.

PE [Signature] Consultant/PE [Signature] ATP [Signature] District Municipal Commissioner, KARNAL [Signature] Secretary MC Gharaunda [Signature] Municipal Engineer Gharaunda (Karnal) [Signature] Municipal Committee Gharaunda (Karnal) [Signature] Junior Engineer MC Gharaunda [Signature]

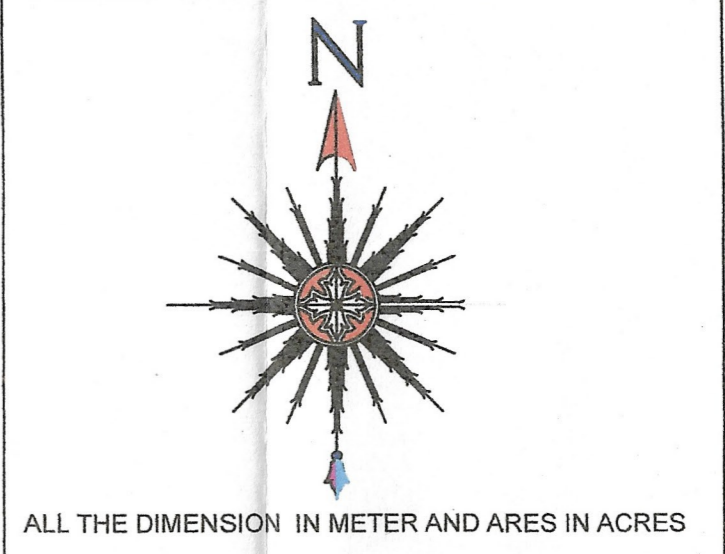

ALL THE DIMENSION IN METER AND ARES IN ACRES

LEGEND	
ManHole/ Chamber	[Symbol]
TF/Electric/Mobile tower	[Symbol]
Street Light/Solar pole	[Symbol]
Revenue Boundary	[Symbol]
City Road	[Symbol]
Murraba Line	[Symbol]
Khasra Line	[Symbol]
Colony Boundary	[Symbol]
HT Line	[Symbol]
Sewerage Line	[Symbol]
Water Supply Line	[Symbol]
Vacant Plot	[Symbol]
Public & Semipublic Area	[Symbol]
Commercial Area	[Symbol]
Built Up Area/Residential	[Symbol]
Vacant Land	[Symbol]
Drain/Culvert / Bridge	[Symbol]
ROAD UP TO 0-3MTR	[Symbol]
ROAD UP TO 3 - 6 MTR	[Symbol]
ROAD UP TO 6 - 9 MTR	[Symbol]
ROAD MORE THEN 9MTR	[Symbol]
Divider Road	[Symbol]
Temple/Mosque/Church/Flag Post	[Symbol]
Statue/School/Airport/Hospital/Well	[Symbol]
Tin Shed	[Symbol]
Parcel Num	[Symbol]
Industrial Area	[Symbol]

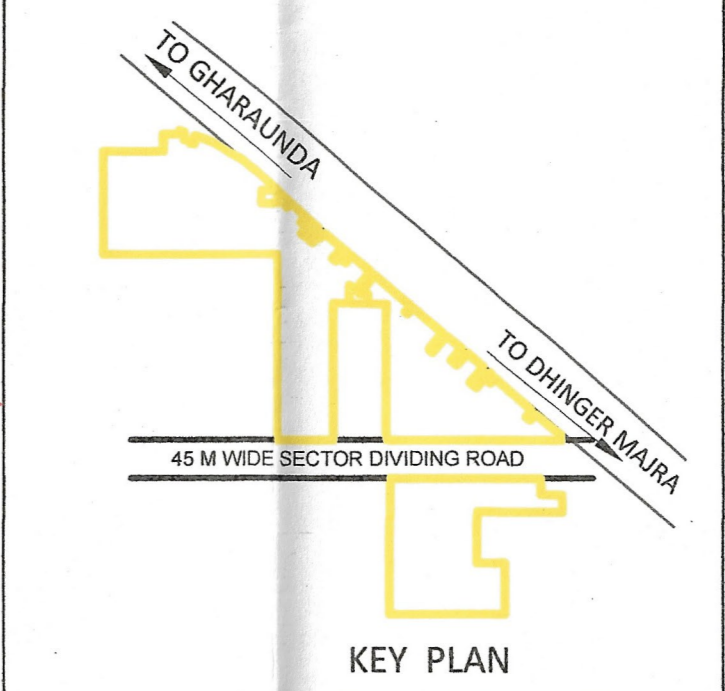

SI.No.	Date	Description of revision	Prints Issued

Project: Drone survey unauthorized colony Haryana

SURVEY CONSULTANT -

**IG DRONES**  
IG Drones  
A unit of Inventgrid India Pvt. Ltd.  
2n Floor, E-53-54, Block E, Sector 3,  
Noida, Delhi NCR 201301

Scale: 1cm = 3.4 m

Checked by: [Signature] Surveyor: [Signature] Sheet: [Signature]  
Drawn by: [Signature] Sht. No. 1 OF 1 Rev. No. [Signature]  
Drawing No: [Signature] RD