


SURVEY OF UN-AUTHORISED COLONY -8111 SARASWATI ENCLAVE

This layout plan of unauthorised colony is approved and notified by the Government vide notification no. **04/42/2023 - 2 CI** dated **6th October, 2023**. The same be scanned for uploading on the web portal.

LEGEND	
	Vacant Land
	Built Up Area/Residential
	Murraba Line
	Khasra Line
	Colony Boundary
	Kuchha Road
	Pucca Road
VACANT PROPERTY IS SUBJECT TO THE RURAL AGRICULTURE ZONING BY-LAW, A.C. No. 14 OF 2018	

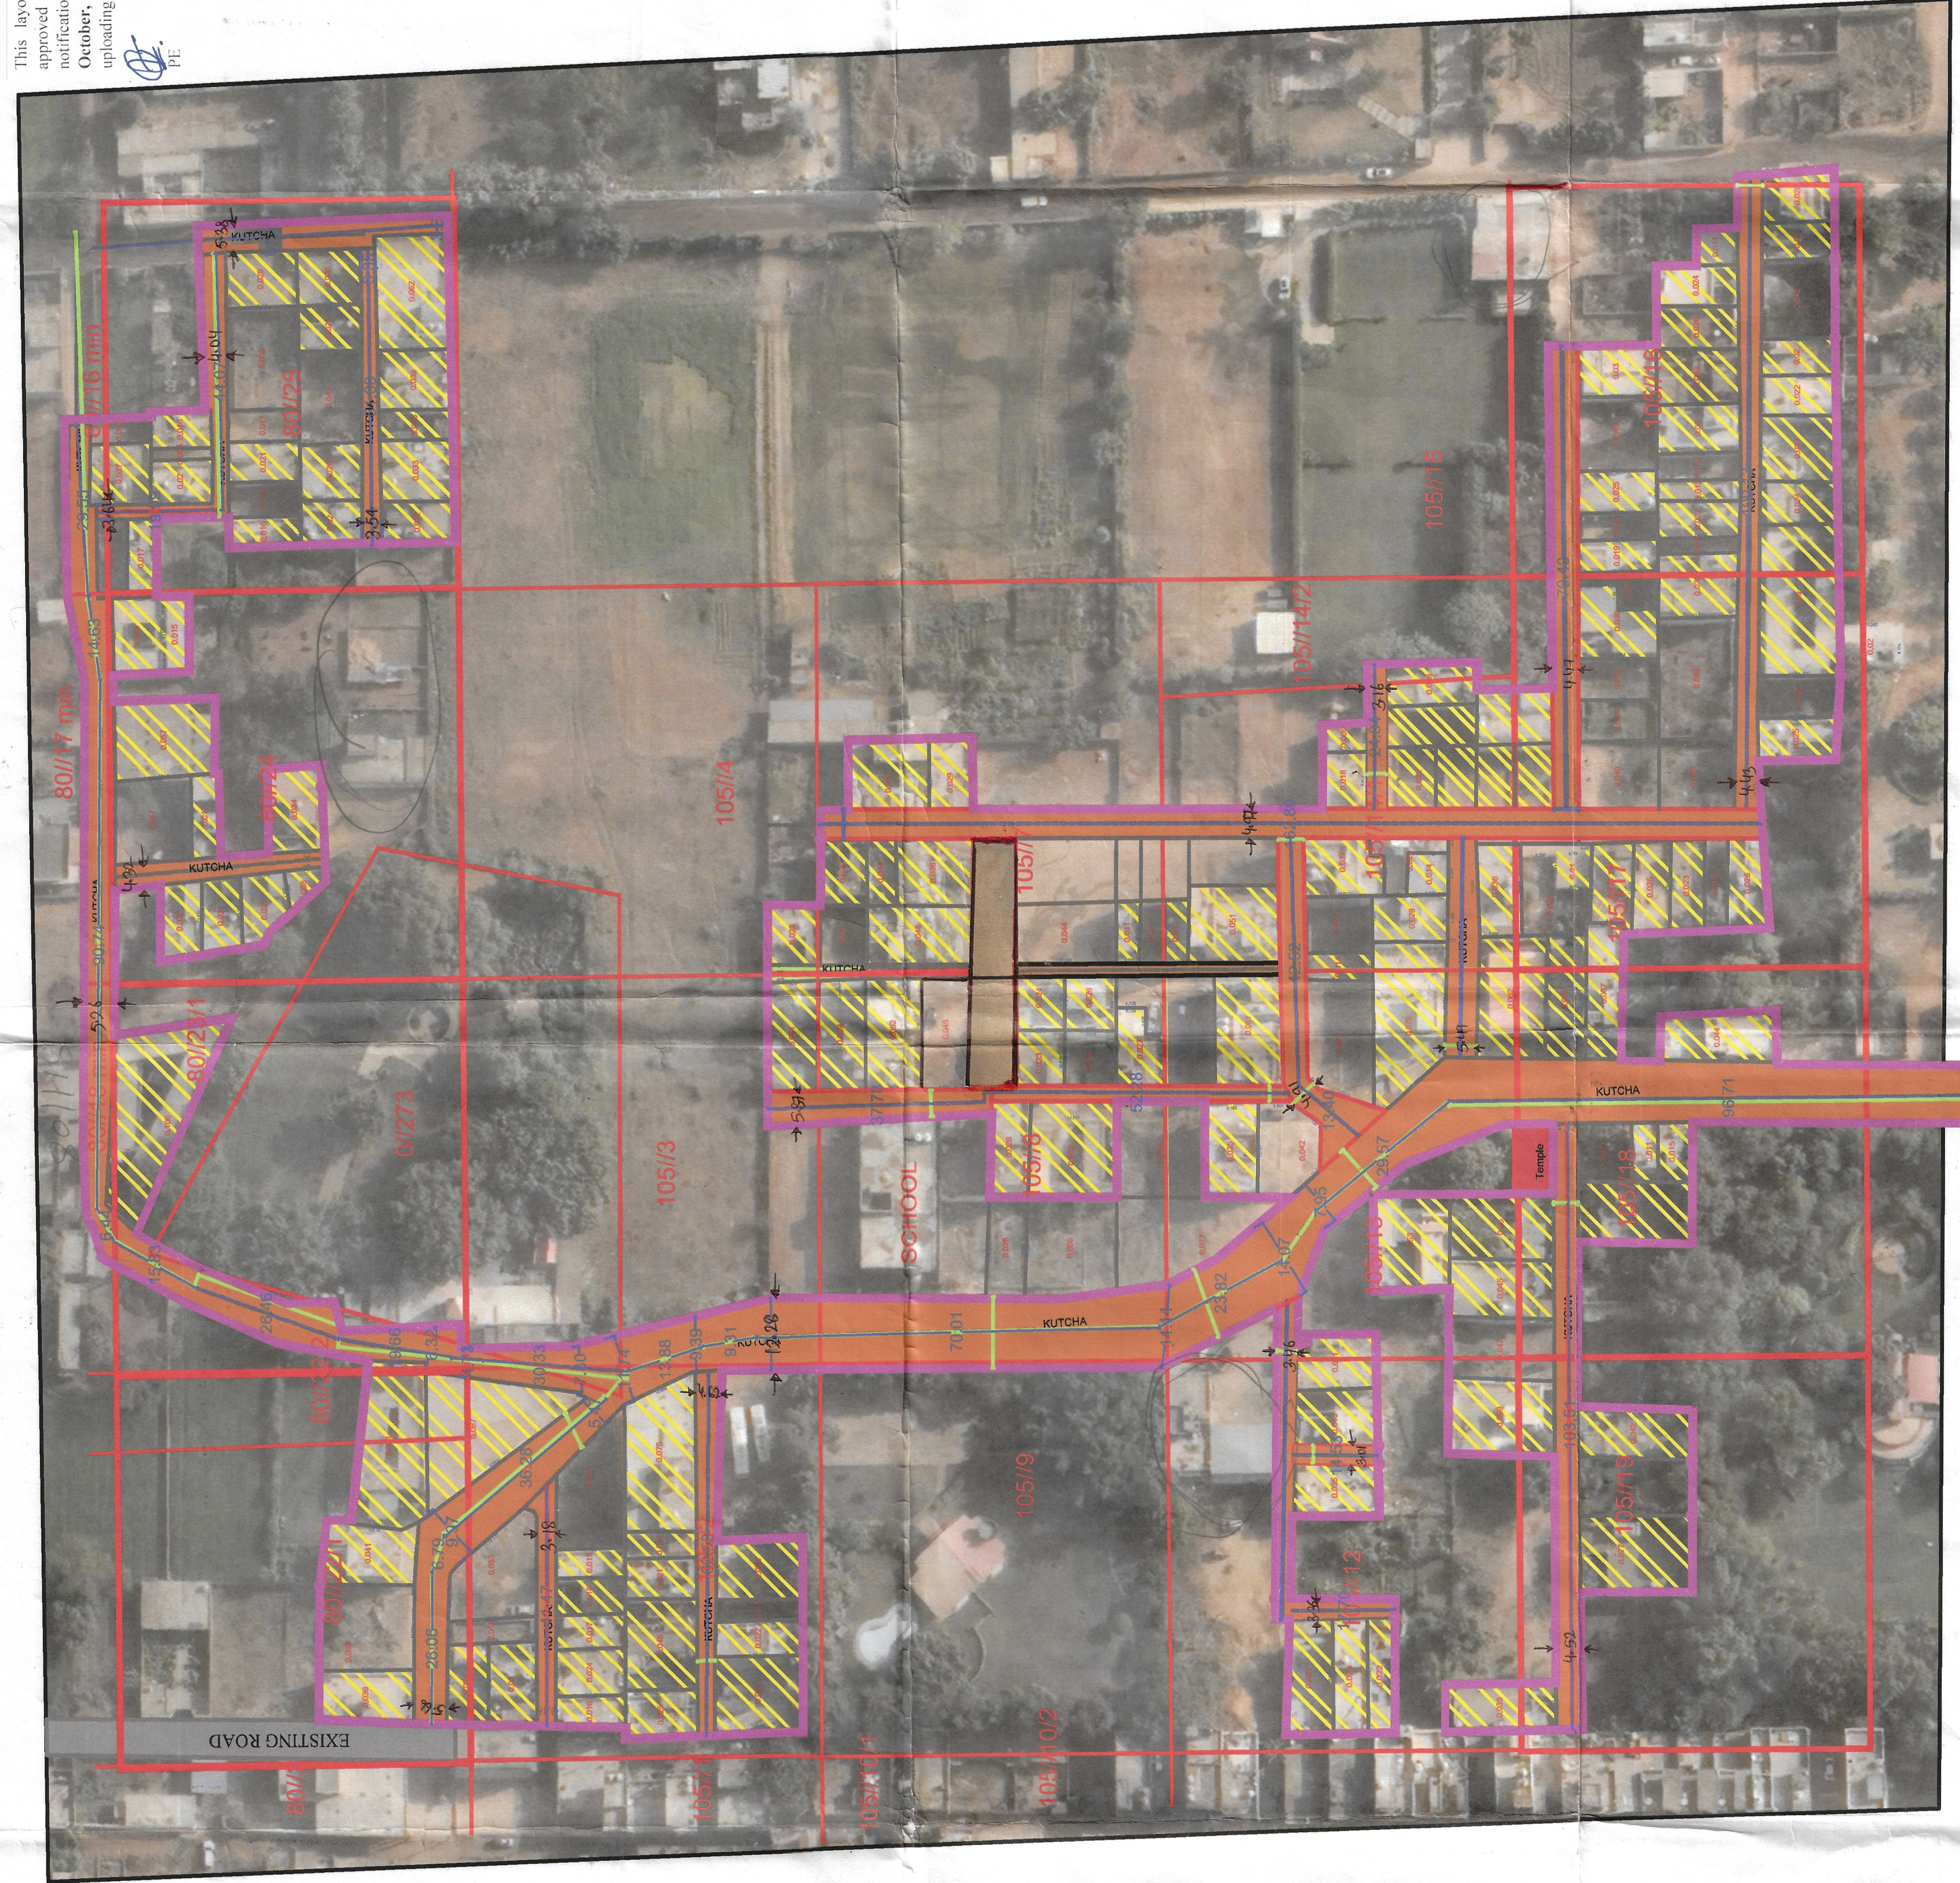

10.06 M WIDE MARUTI KUNJ ROAD

[illegible]

MCG
MUNICIPAL
CORPORATION
of GURUGRAM
NURTURING GURUGRAM