

MC KAITHAL

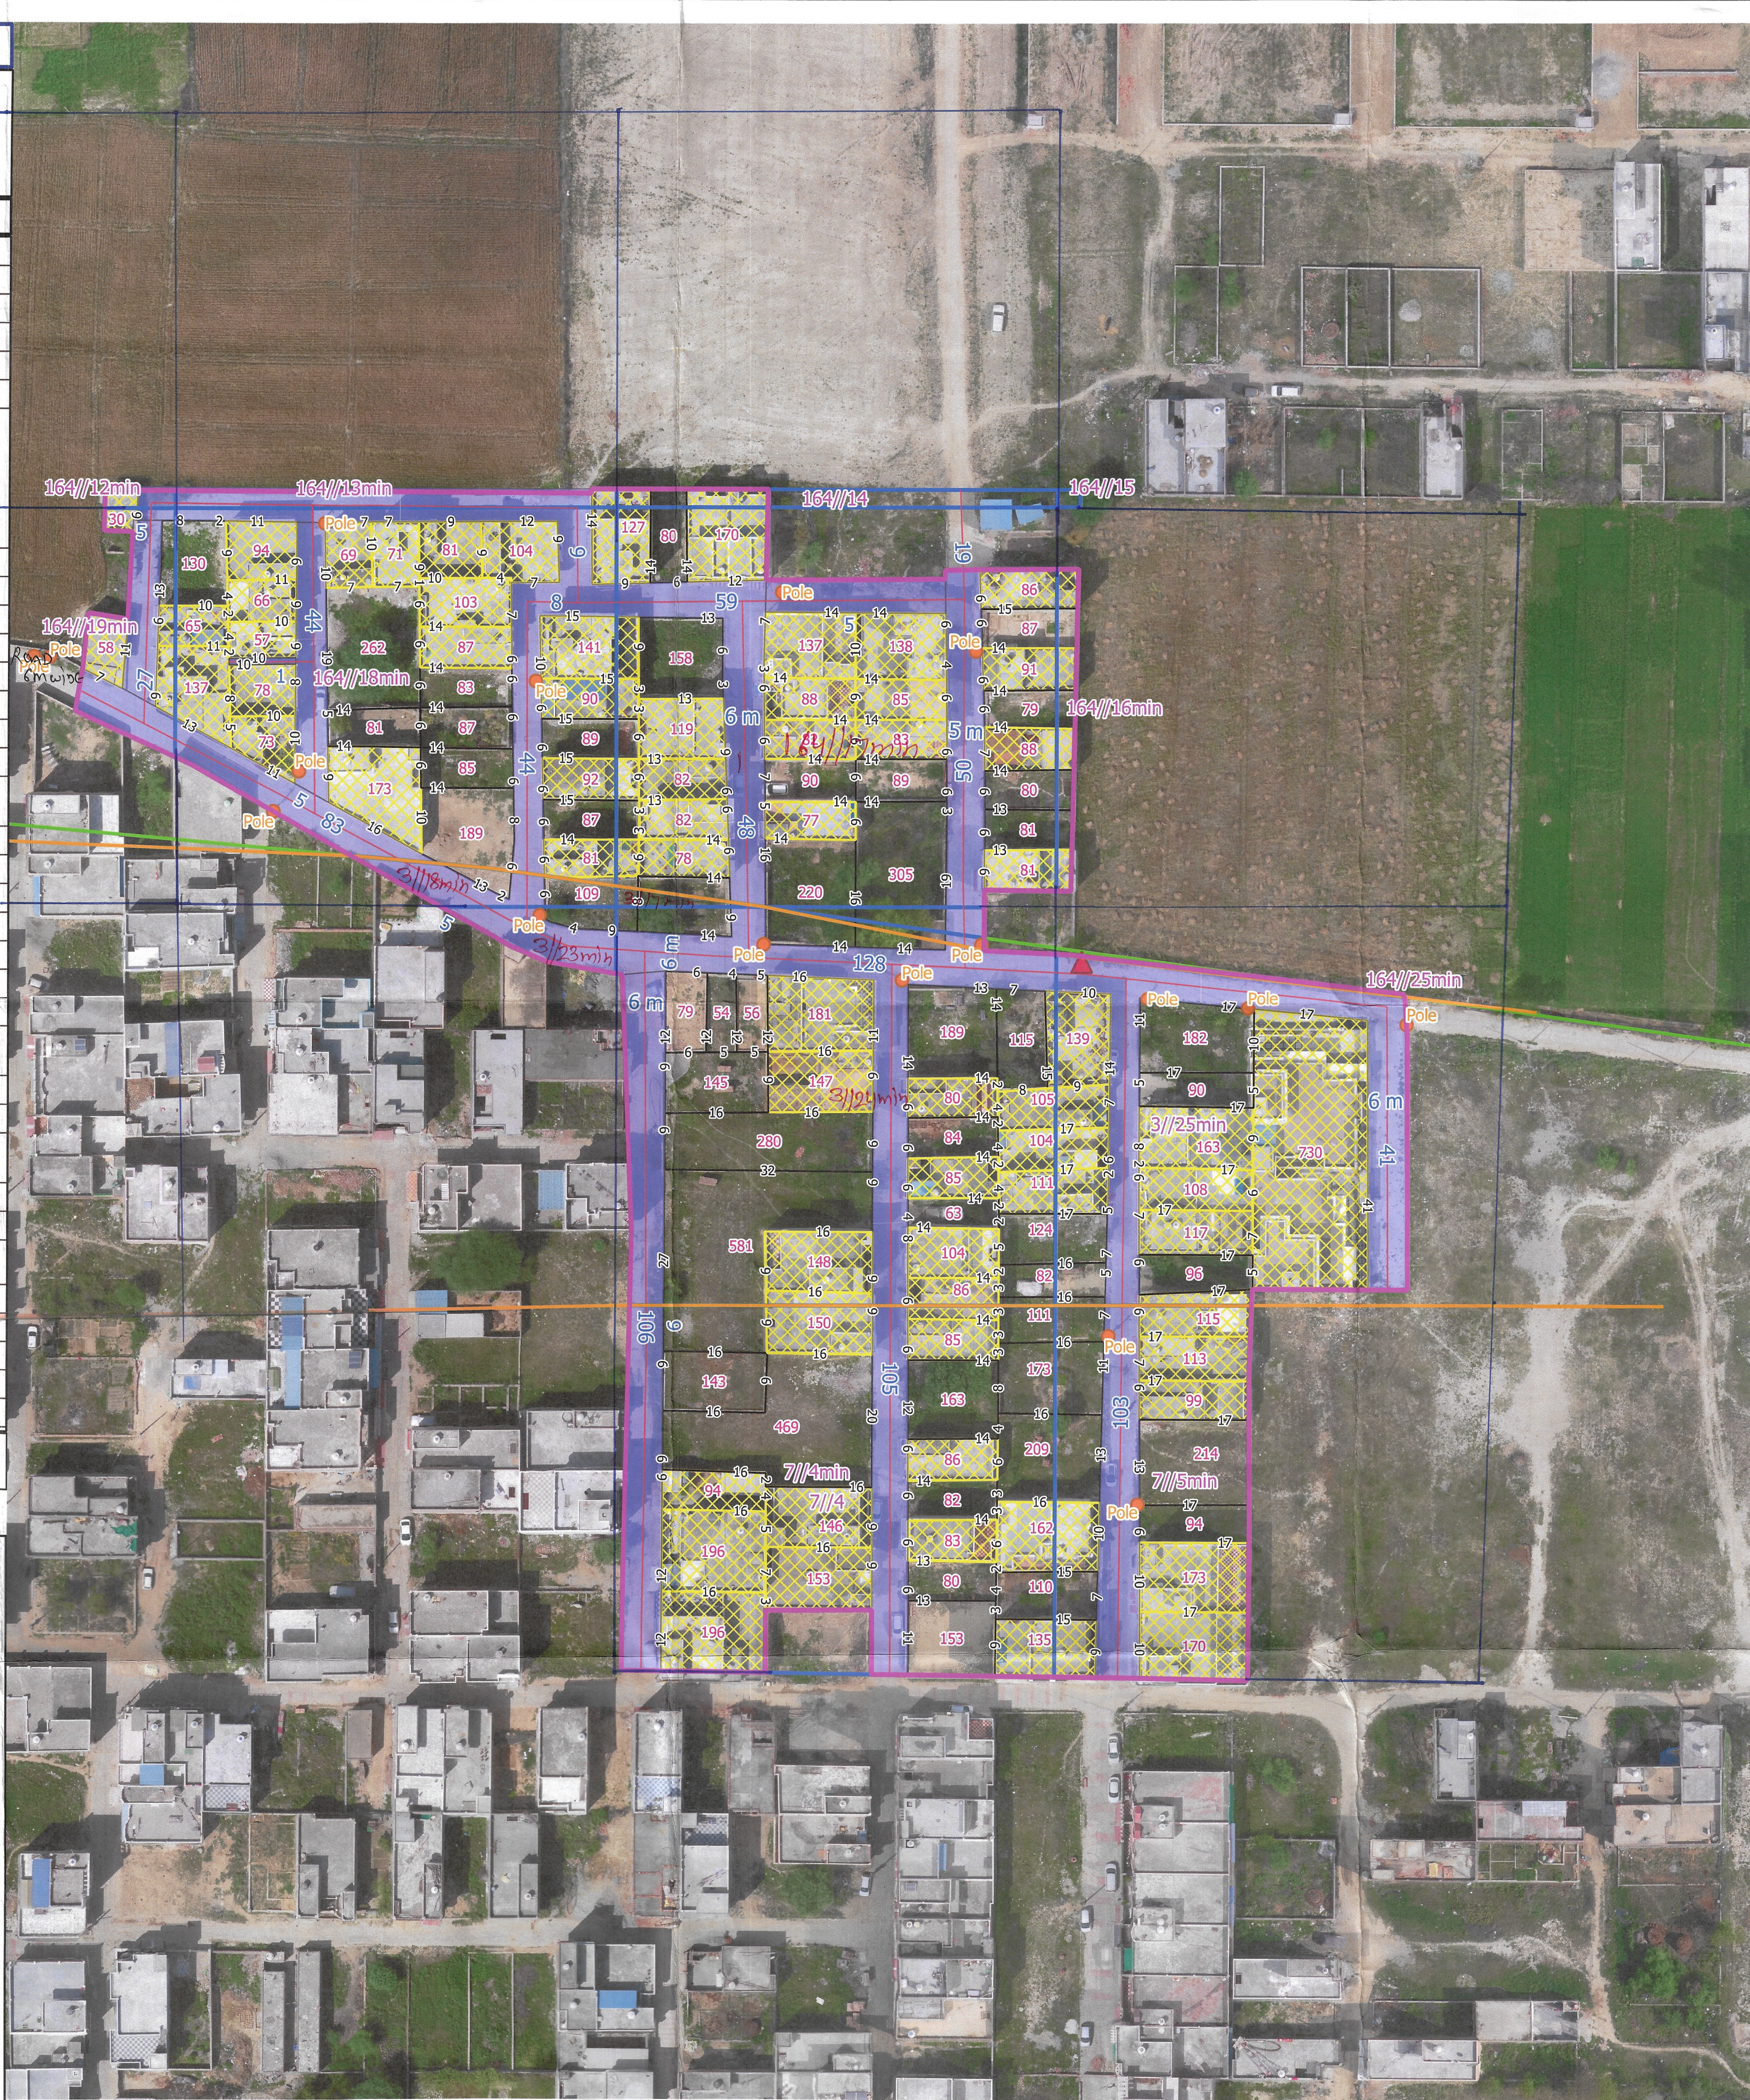
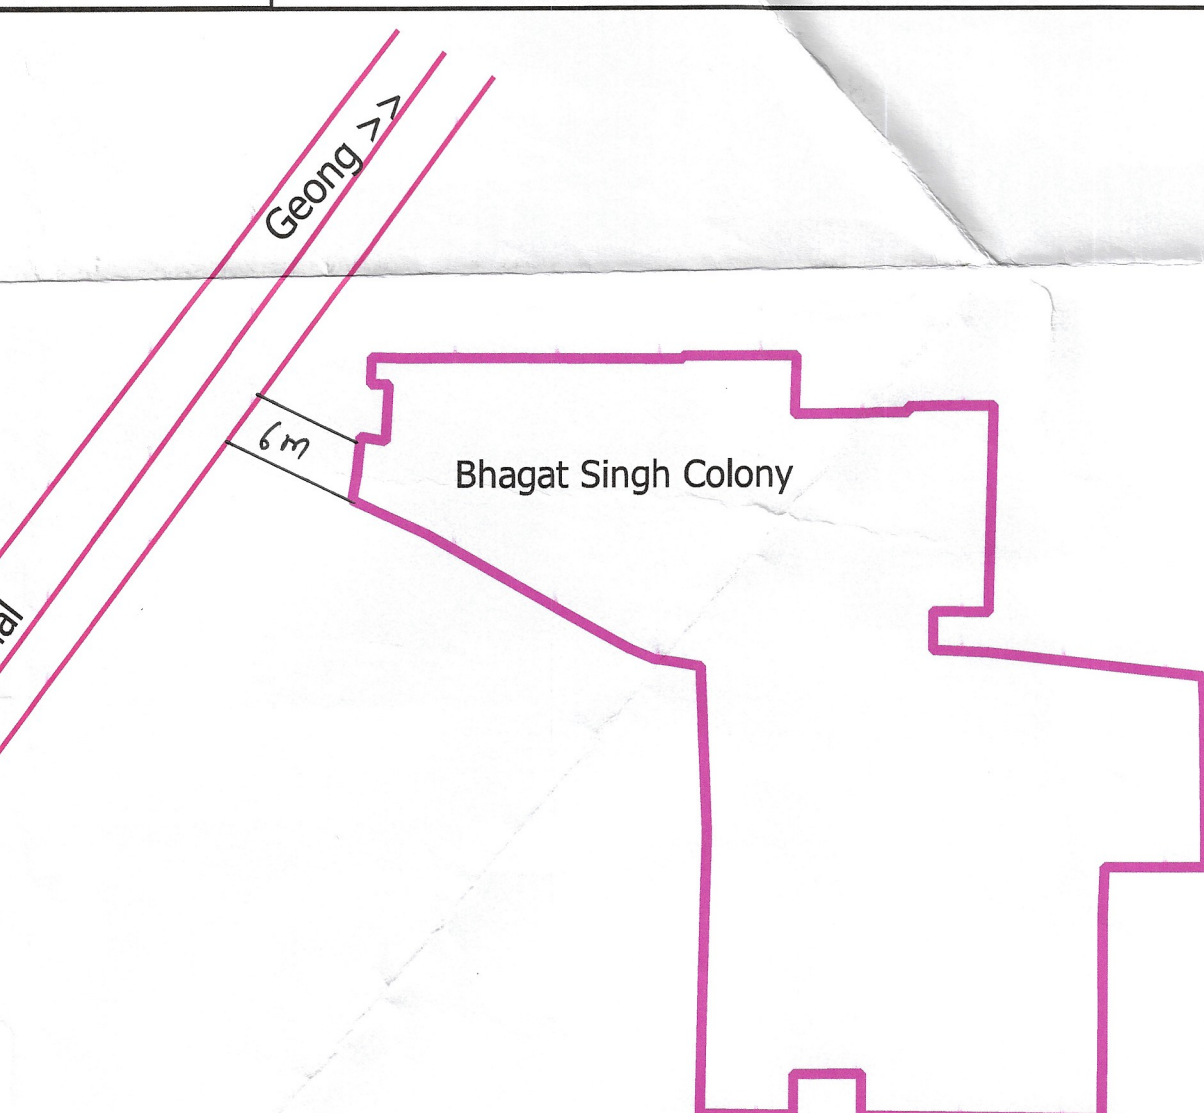
YOUT PLAN OF THE BHAGAT SINGH COLONY EXTENSION PHASE -II IN KHASRA NO.-
3//23min, 3//24min, 3//25min, 7//4min, 7//5min of village Patti Gadar & KHASRA
NO.-164//12min, 164//13min, 164//14min, 164//17min, 164//18min, 164//19min,
of village Patti Kaisath Sath
TEHSIL KAITHAL

Format For Capturing information Regarding Unauthorised Colony

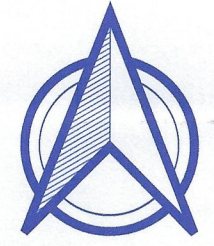
Parameter Name	Description	
Colony Name	BHAGAT SINGH COLONY	
Total Survey Area Of Colony	4.88 Acres	
Area Under Road Widning Area	Nil	
Area Under Green Belt Land	Nil	
Area Under Proposed Sector Road	Nil	
Area of Colony To Be Consider For Notification	4.88 Acres (3//23min, 3//24min, 3//25min, 7//4min, 7//5min, 164//12min, 164//13min, 164//14min, 164//16min, 164//17min, 164//18min, 164//19min,) VILLAGE OF PATTI GUDAR VILLAGE OF PATTI KAISATH SETH	
Location Of Colony	Backside of RTO Office	
	(i) Within MC	Yes
	(ii) Outside MC	No
Devlopment Plan Zone	Residential Zone	
Controlled Area	No	
Urban Area	MC Kaithal	
Year of establishment	2011	
Layout Plan (at 1 cm : 10 m)	Attached (Note: separate guidelines for layout attached for reference)	
Total Plots (Residential+Vacant)	68+48=116	
Constructed Plots	68	
Number of vacant plots	48	
Number of families residing in the colony	68	
Does the colony have street light?	Yes	
Does the colony have water supply through	Yes	
Does the colony have underground sewage	Yes	
If connected to any external Sewage treatment plant? (Y/N)	No	
Does the colony have Park or Open space	No	
Road type on Colony (kaccha/pucca)	Kaccha/Pucca	
Width of different roads (In Mtrs)	Road Width	Length (in mtrs)
Road width	5.0 to 6.0 M	987 MTR
Minimum Road width	5 m	
Electricity provided to households through which sub station	Kaithal	
Does the colony have community site (In Is the RWA registered	No	Nil
Drainage	No	
Revenue Rasta	No	
Additional Information, if any	--	

Drawing No.- (KTL)/ Kaithal-119/2022

Key Plan

LAYOUT PLAN OF DRONE
BASED SURVEY BHAGAT SINGH
COLONY EXTENSION PHASE -II
(MC Kaithal)

N



Scale:- 1:2000

0 25 50 m

Legend

- Colony_Boundary
- Khasra Boundary
- HT_Line
- Internal Road Line
- Revenue Boundary
- Area Not Consider for Notification
- Murabba Line
- Major Road Line

Public Utility

- CHruch
- Pole
- Transformer
- Road Widning Area
- Green Belt
- Proposed Road

Internal Road Polygoan

- 6.0 TO 9.0 MTR INTERNAL ROAD
- ABOVE 9.0 MTR INTERNAL ROAD

Plot Boundary

- Commercial
- Industrial
- Residential
- Vacant

LENGEND OF INTERNAL ROAD IN COLONY

WIDTH OF INTERNAL ROAD	LENGTH
UP TO 1.5 MTR	0
1.5 TO 2.0 MTR	0
2.0 TO 2.5 MTR	0
2.5 TO 3.0 MTR	0
3.0 TO 6.0 MTR	987
6.0 TO 9.0 MTR	0
ABOVE 9 MTR	0

This layout plan of unauthorised colony is approved and notified by the Government vide notification no. 04/42/2023 - 2CI dated 25th July, 2023. The same be scanned for uploading on the web portal.

PE
Consultant/PE

ATP

District Municipal Commissioner,
Kaithal

District Town Planner
Kaithal-130027 (Hry)

Executive Officer
Municipal Council
KAITHAL

04/05/23
नगर परिषद, कैथल

Municipal Eng
Municipal Council
KAITHAL

Junior Engineer
Municipal Council
KAITHAL