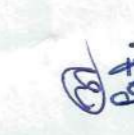

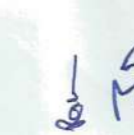



# KURUKSHETRA

LAYOUT PLAN OF THE EXTENSION MANN COLONY IN KHASRA NO. - 69/4 Min, 5 Min, 6, 7 Min, 14 Min, 16, 17, 18, 19 Min, 70/1 Min, 2 Min, 9 Min, 10, 11 Min, 12/1 Min, PATTI JHAMBRA, TEHSIL SHAHABAD

## FORMAT FOR CAPTURING INFORMATION REGARDING UNAUTHORISED COLONY


Sr. No.	Parameter Name	Description
1	Colony Name	EXTENSION MANN COLONY
2	Area	11.35 acre
3	Location of the colony	Along Kishangarh Road
	(i) Within MC	YES
	(ii) Outside MC	NO
4	Type of Colony and use (in %)	Residential 17.51% Industrial 0.00% Commercial 0.64% Vacant 65.80% Road 16.05%
5	Controlled Area	Shahabad
6	Urban Area	Yes
7	Year of establishment	2010
8	Layout Plan (at 1 cm : 10m)	ATTACHED
9	Total Plots	172
10	Constructed Plots ( Residential + Commercial + Public )	53+9
11	Number of vacant plots	110
12	residing in the colony	53
13	Does the colony have street light?	No
14	Does the colony have water supply through pipelines?	No
15	Does the colony have underground sewerage facility?	No
16	if connected to any external Sewage treatment plant? (Y/N)	No
17	Does the colony have Park or Open space	No
18	Road type on Colony (kachha/pucca)	Kuccha & Pucca
19	Width of different roads (in meters)	Road Width 5 - 8 M Length (in mtrs) 1145
20	Minimum Road Width	5 M
21	Approach Road Width	10 M
22	Electricity provided to households through which sub station	Shahabad
23	Does the colony have community site	No
24	Area of the community site (in Acres)	-
25	Is the RWA registered	No
26	Additional Information, if any	

 JE  
 S.P.  
 A.P.  
 D.P.  
**Drawing No. - (KKR)/SHAHABAD-10/2022**




Checked By:

JE

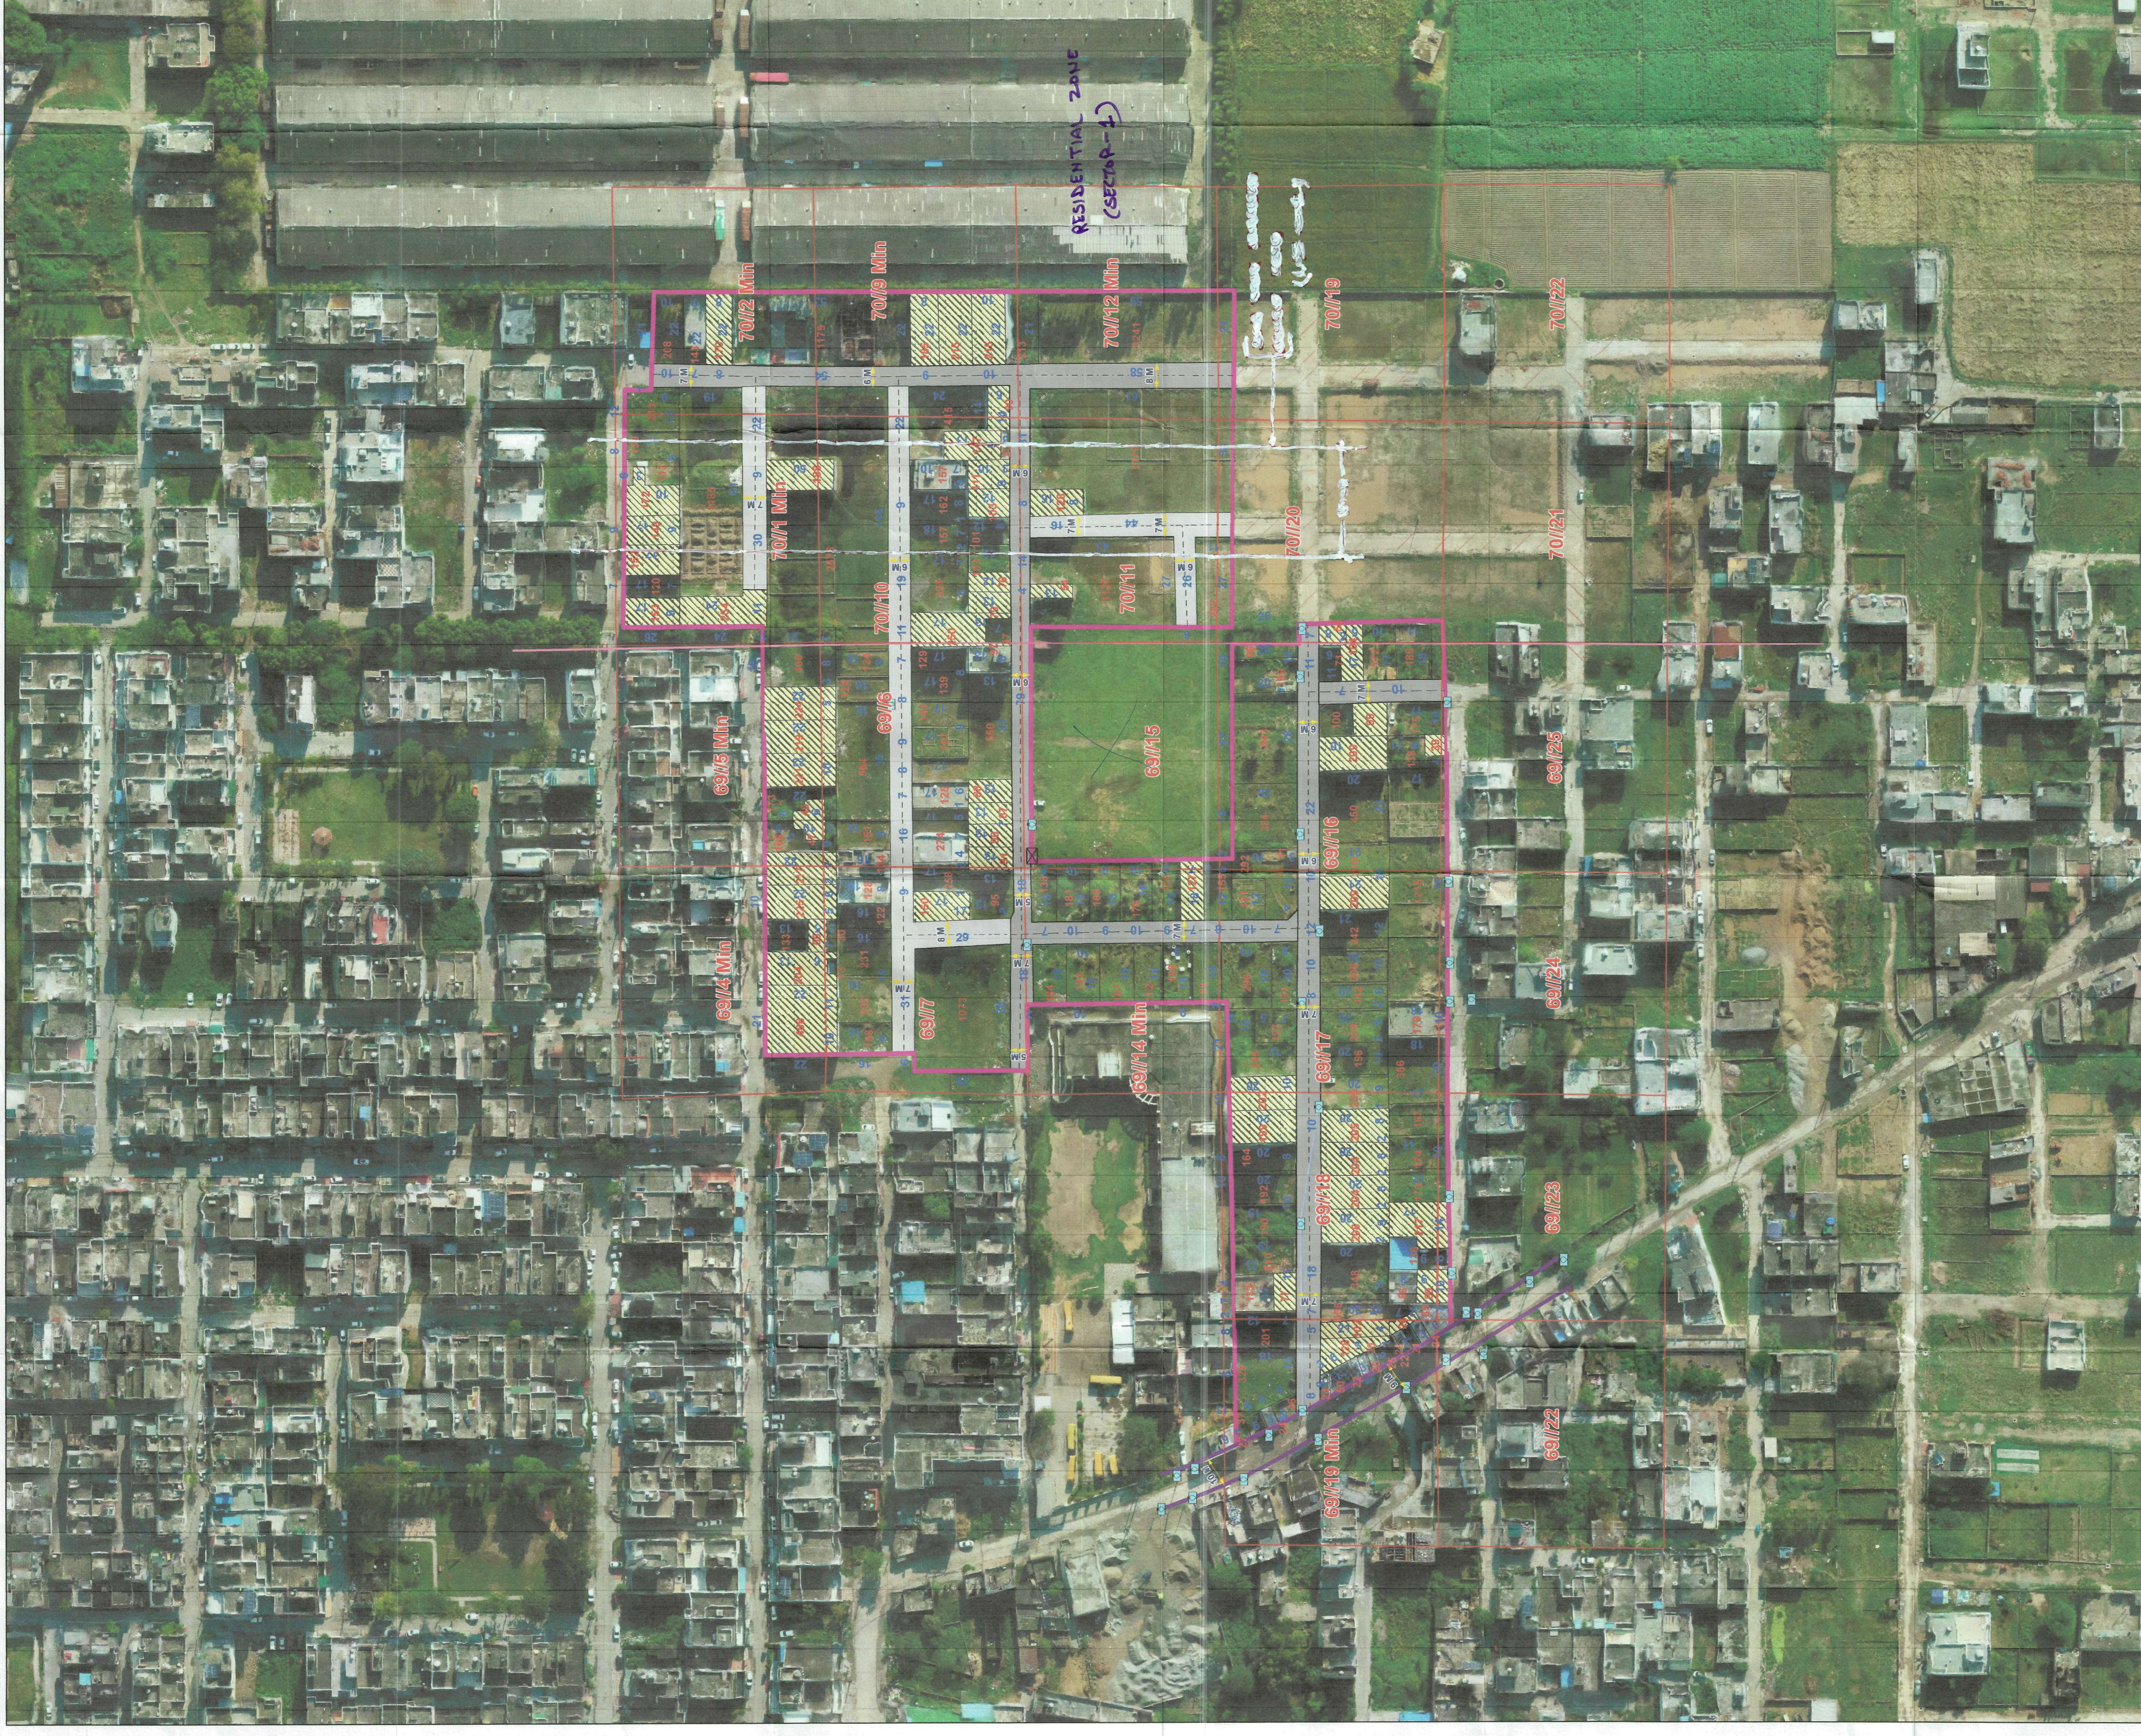(Pat.) (JD) (ATP) (DTP) (STP)



This layout plan of unauthorised colony is approved and notified by the Government vide notification no. 0919/2022 - 4C - II dated 01/03/2022. The same shall be deemed to be notified on the web portal.

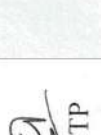 JE  
 S.P.  
 A.P.


Note:- Commercial Building shall not be considered on for UB notification dated 03.03.2022.

ALL THE DIMENSIONS AND AREA IN METER ONLY

## LEGEND

- (a) Manhole/ Chamber
- (b) TFI/Electric/Mobile Tower
- (c) Street Light/Solar Pole
- (d) School/Hospital/Airport
- (e) Approach Road
- (f) Revenue Boundary
- (g) HT Line
- (h) Sewerage Line
- (i) Water Supply Line
- (j) Temple/Mosque/Church
- (k) Public & Semi Public Area
- (l) Murabba Line
- (m) Khasra Line
- (n) Kuccha Road
- (o) Pucca Road
- (p) Colony Boundary
- (q) Built Up Area / Residential
- (r) Commercial Area
- (s) Industrial Area
- (t) Vacant Land
- (u) Drain/Culvert/Bridge
- (v) Road Width

## KEY PLAN

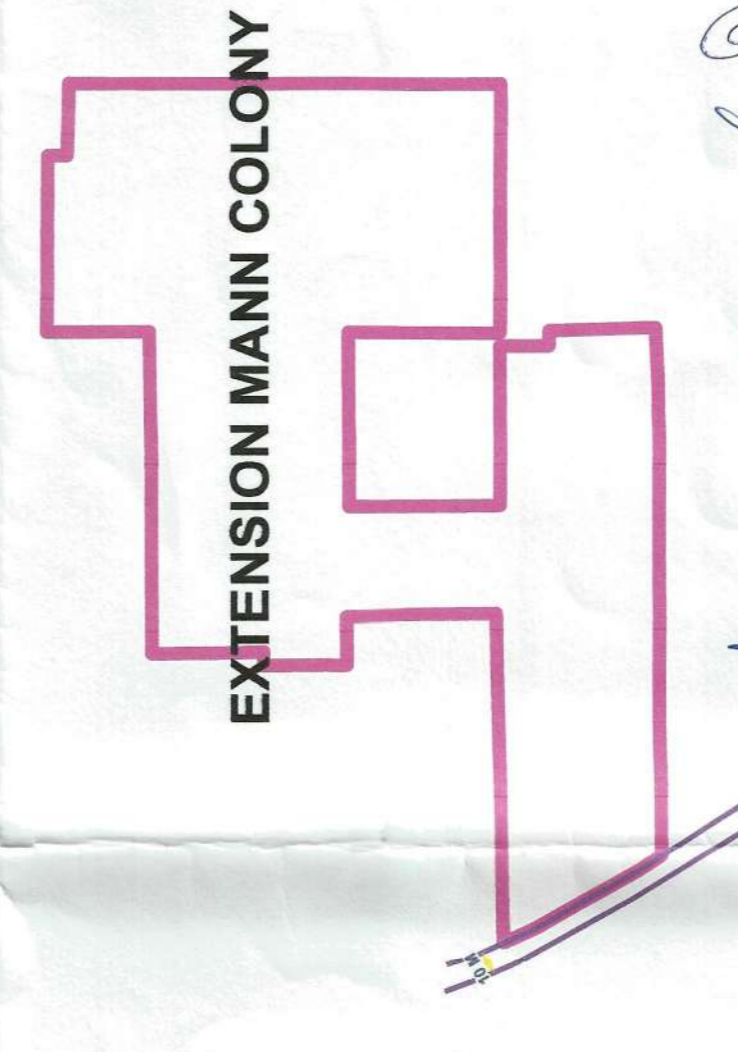

SL No	Date	Description of Revision	Prints Issued
Client:		Municipal Committee Shahabad	
Project:		Unauthorized Colony Survey	
Survey Consultant:		<b>MACH 1</b> MachOne Advisors LLP M: +91 9318361558, 7506068923	
Scale :		1:800	
Size :		Checked	Drawn By
Sheet No. :			