

KARNAL

LAYOUT PLAN OF THE 12583-UNNAMED COLONY
IN KHASRA NO - 11//13min, 14min, 17min,
18min.

REVENUE ESTATE - GUDHA, TEHSIL INDRI
DISTRICT KARNAL

FORMAT FOR CAPTURING INFORMATION
REGARDING UNAUTHORISED COLONY

Sr. No.	Parameter Name	Description
1	Colony name	12583-unnamed Colony
2	Area	2.80 Acres
3	Location of the colony	Near Nirankari Satsang Bhawan
	(i) Within MC	Yes
	(ii) Outside MC	No
4	Type of Colony and use (in %)	Residential 19.04% Public + Vacant 0 + 68.23% Commercial + Industrial + Road 0% + 0% + 12.73%
5	Controlled Area	No
6	Urban Area	Indri
7	Year of establishment	2016
8	Layout Plan	Attached
9	Total Plots	39
10	Constructed Plots (Residential + Commercial + Industrial + Public)	13 + 1 + 0 + 0 = 14
11	Number of vacant plots	31
12	Number of families residing in the colony	13
13	Does the colony have street light?	Yes
14	Does the colony have water supply through pipelines?	No
15	Does the colony have underground sewerage facility?	No
16	If connected to any external Sewage treatment plant? (Y/N)	No
17	Does the colony have Park or Open space	No
18	Road type on Colony (kacha/pucca)	Partly Kacha
19	Width of different roads (in meters)	Road Width Length (in mtrs) 5 M to 6.4 M 377.6
20	Minimum Road width	5 M
21	Electricity provided to households through which sub station	ESS-Indri
22	Does the colony have community site	No
23	Area of the community site(in acres)	000 000 000
24	Is the RWA registered	No
25	Additional Information, if any	


DRAWING NO:- KNL/KARNAL -66/2022

Surveyed by: IG DRONES

Drawing checked by:

- (JE)
- (PATWARI)
- (AD)
- (ID)
- (ATP)
- (DTP)
- STP(PKL)

OLD SURVEY BOUNDARY
APPROVED COLONY SHAED BHAGAT COLONY

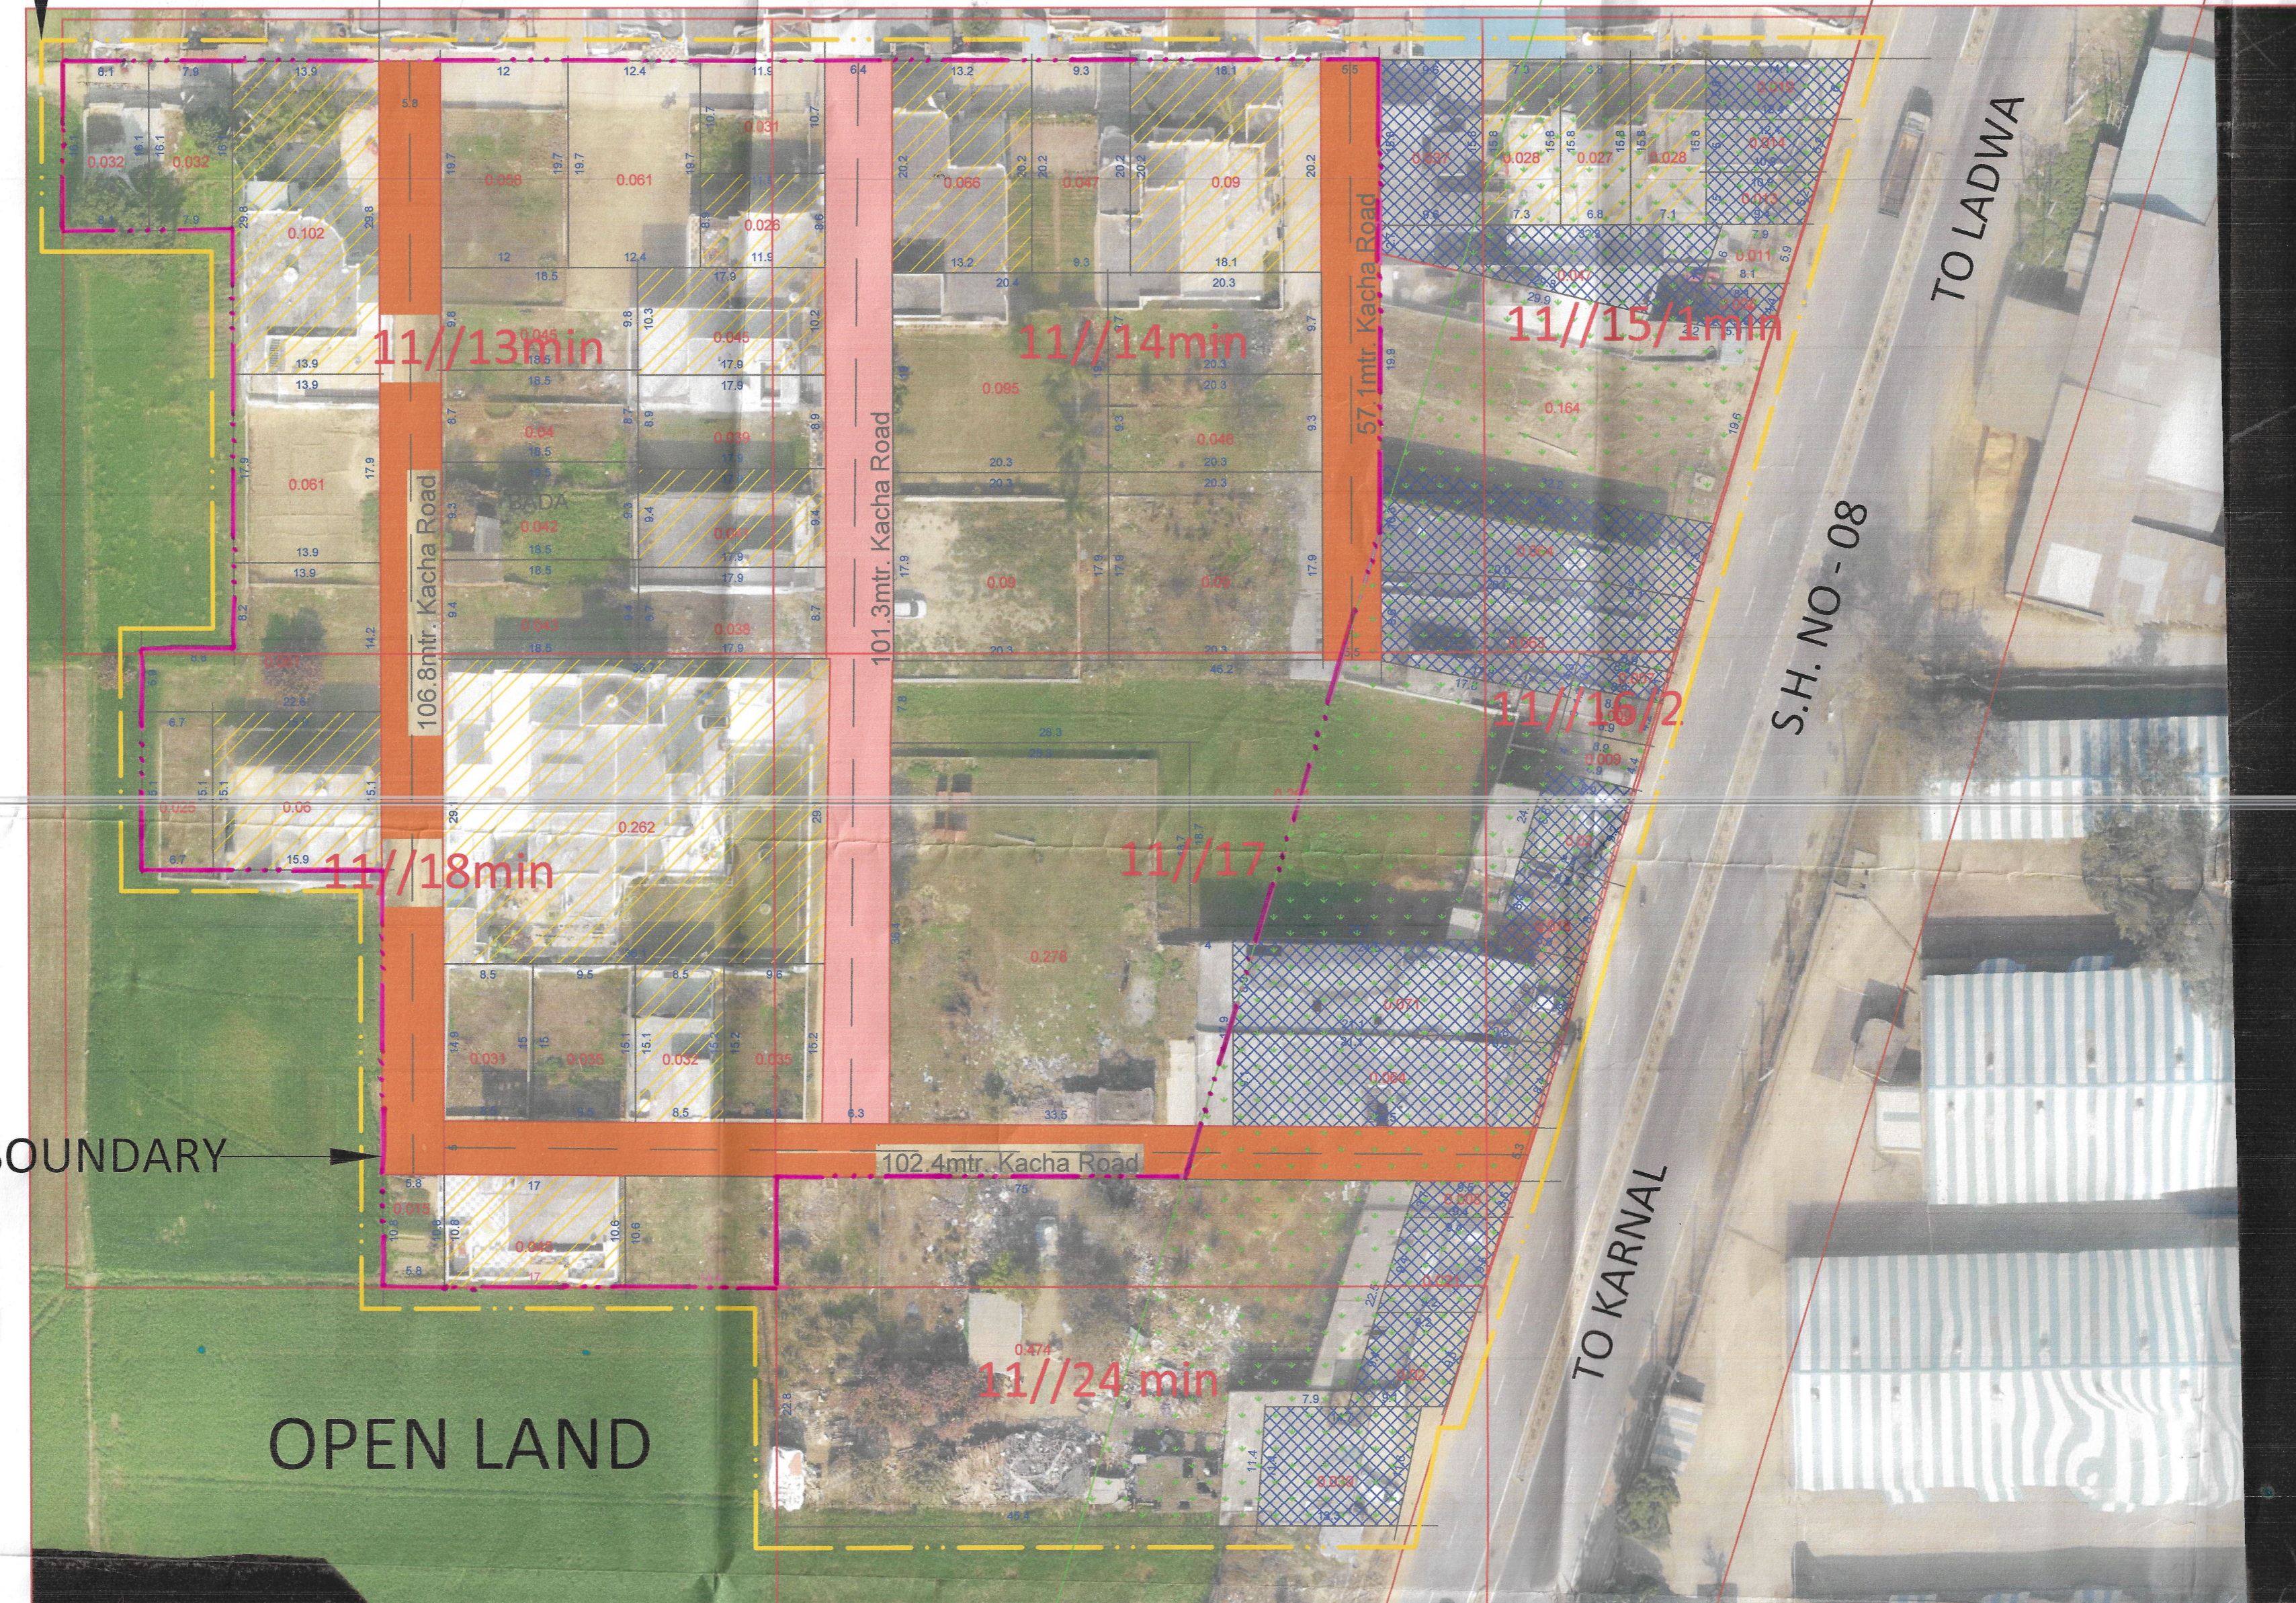

श्रीमान जी,
आपका जमावा तहसीलदार साहब इन्ड्री की फाजलता में
मौजा गुहा तहसील इन्ड्री जिला करणाल में मौजा
गुहा की जमावन्दी साल २०२१-२०२२ में इसरा
सम्बरान ११
१५ फीट - १५ फीट - १५ फीट - १८ फीट - १८ फीट
११
१६/२ - २५ फीट राजस्व रिकॉर्ड में अवलोकन किया।
राजा अवलोक उपरान्त पाया गया कि उपरोक्त
सम्बरान इसरा की मालकीयत में ही मालकी में
नाम दर्ज है रिपोर्ट में जो दर्ज है
[Signatures]




ALL THE DIMENSION AND AREA IN METER ONLY

LEGEND

ManHole/ Chamber	
TF/Electric/Mobile tower	
Street Light/Solar pole	
Revenue Boundary	
City Road	
Murraba Line	
Khasra Line	
Colony Boundary	
HT Line	
Sewerage Line	
Water Supply Line	
Vacant Plot	
Public & Semipublic Area	
Commercial Area	
Built Up Area/Residential	
Vacant Land	
Drain/Culvert / Bridge	
Kuccha Road 6 to 9 mtr	
kaccha road 3 to 6 mtr	
Divider Road	
Temple/Mosque/Church/Flag Post	
Statue/School/Airport/Hospital/Well	
Tin Shed	
Parcel Num	00
Industrial Area	

KEY PLAN

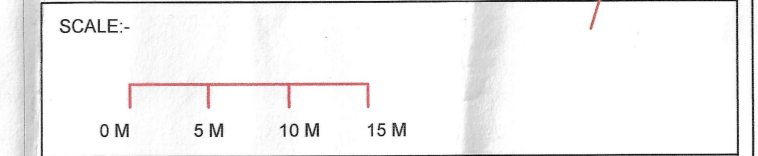

Sl No.	Date	Description of revision	Prints Issued

Project: Drone survey unauthorized colony Haryana

SURVEY CONSULTANT :-

IG DRONES
IG Drones
A unit of Inventgrid India Pvt. Ltd.
2n Floor, E-53-54, Block E, Sector 3,
Noida, Delhi NCR 201301

Checked by: Surveyor: Scale: 1cm = 3.25m
Drawing No: Sht. No. Rev. No.
1 OF 1 00

Signature: PE Consultant/PE ATP

District Municipal Commissioner, KARNAL
District Town Planner, KARNAL
Secretary, Municipal Committee Indri
Municipal Engineer, Municipal Committee, INDRI (Karnal)
Junior Engineer, Municipal Committee Indri

This layout plan of unauthorized colony is approved and notified by the Government vide notification no. 04/42/2023 - 2C1 dated 6th October, 2023. The same be scanned for uploading on the web portal.