

MC KAITHAL



LAYOUT PLAN OF THE NEAR RADHA SWAMI SATSANG BHAWAN-2 COLONY IN KHASRA NO. - 22//6min, 22//14min, 22//15, 22//16min, 22//17min, 23//9min, 23//10min, 23//11, 23//12min, 23//19min, 23//20min, 23//21min of Village Patti Chaudhary TEHSIL- KAITHAL

LAYOUT PLAN OF DRONE BASED SURVEY NEAR RADHA SWAMI SATSANG BHAWAN-2 (MC Kaithal)


Format For Capturing information Regarding Unauthorised Colony

No.	Parameter Name	Description	
	Colony Name	Near Radha Swami Satsang Bhawan-2 Colony	
	Total Survey Area Of Colony	5.97 Acres	
	Area Under Road Widning Area	Nil	
	Area Under Green Belt Land	Nil	
	Area Under Proposed Sector Road	Nil	
	Area Of Colony To Be Consider For Notification (22//6min, 22//14min, 22//15, 22//16min, 22//17min, 23//9min, 23//10min, 23//11, 23//12min, 23//19min, 23//20min, 23//21min)	5.97 Acre	
	Location Of Colony	Kaithal-Chandana Road	
		(i) Within MC	Yes
		(ii) Outside MC	No
	Development Plan Zone	Residential Zone	
	Controlled Area	No	
	Urban Area	MC Kaithal	
	Year of establishment	2011	
	Layout Plan (at 1 cm : 10 m)	Attached (Note: separate guidelines for layout attached for reference)	
	Total Plots (Residential+Vacant)	42+52=94	
	Constructed Plots	42	
	Number of vacant plots	52	
	Number of families residing in the colony	41	
	Does the colony have street light?	No	
	Does the colony have water supply through pipelines?	No	
	Does the colony have underground sewage facility?	No	
	If connected to any external Sewage treatment plant? (Y/N)	No	
	Does the colony have Park or Open space	No	
	Road type on Colony (kaccha/pucca)	Kaccha/Pucca	
	Width of different roads (In Mtrs)	Road Width	Length (in mtrs)
	Road width	3.0 to 11.0 M	908 MTR
	Minimum Road width	3 m	
	Electricity provided to households through which sub station	Kaithal	
	Does the colony have community site (In Acers)	Nil	
	Is the RWA registered	No	
	Drainage	No	
	Revenue Rasta	No	
	Additional Information, if any	--	

Drawing No.- (KTL)/ Kaithal-84/2022

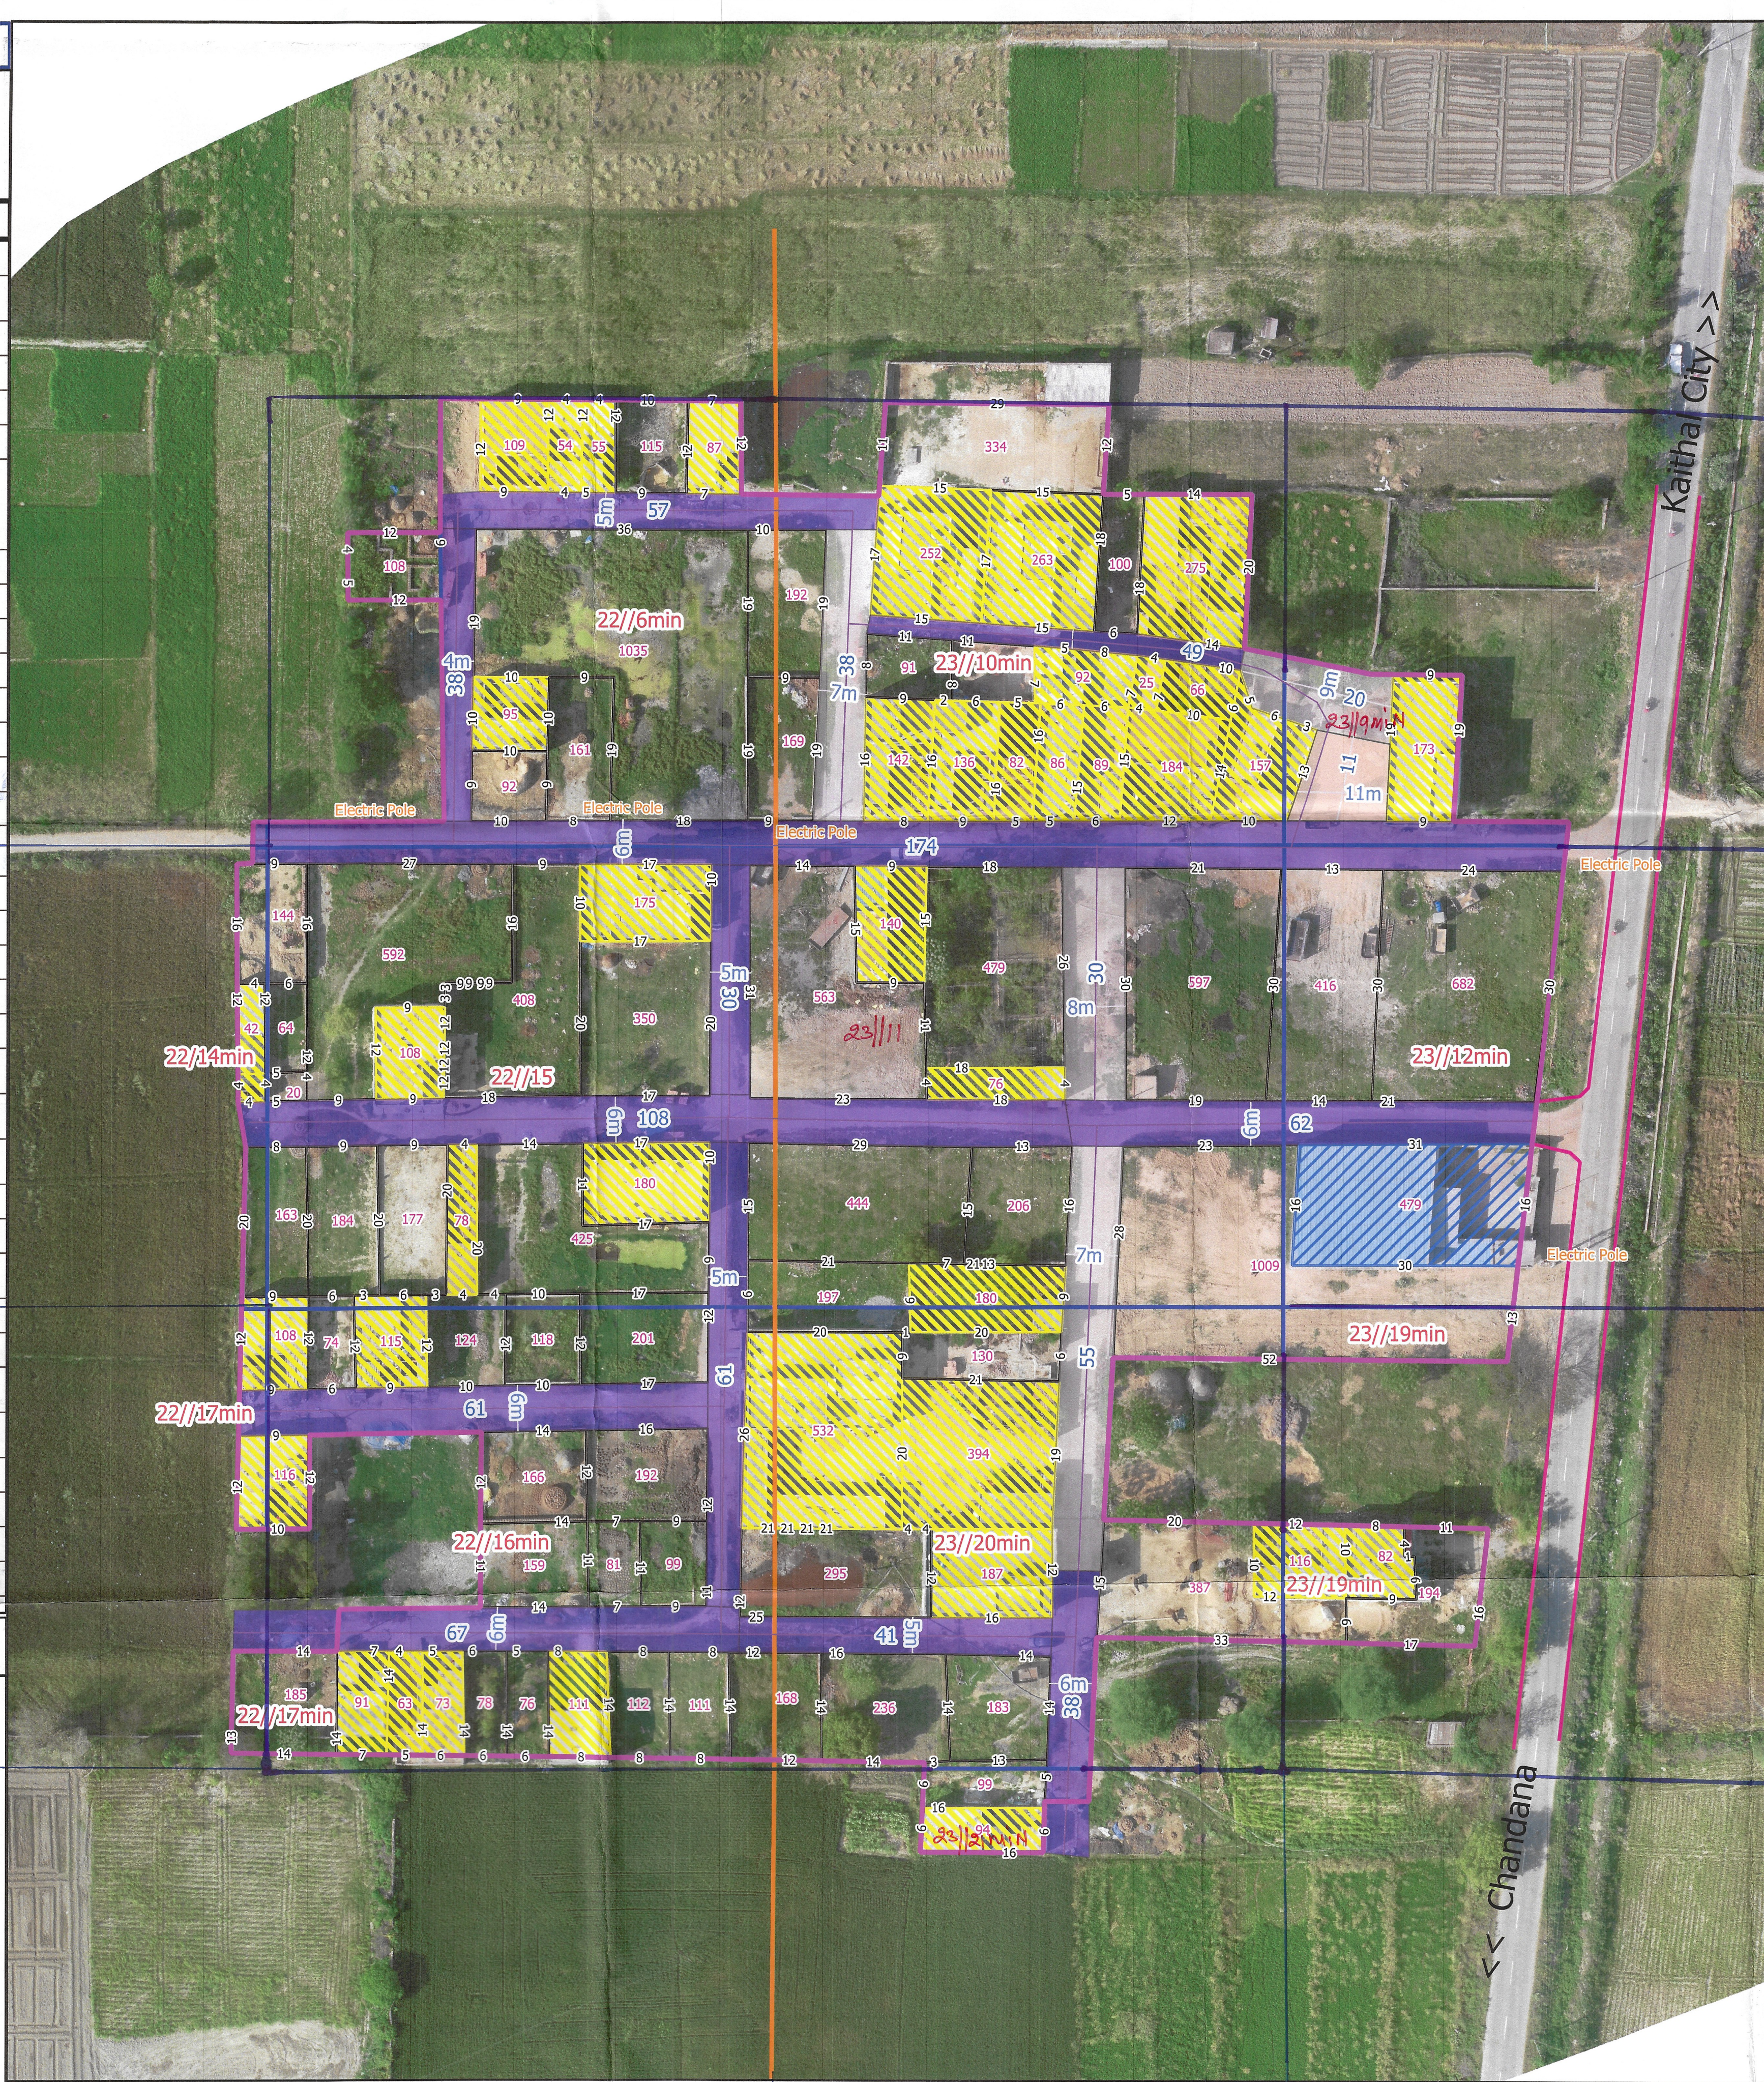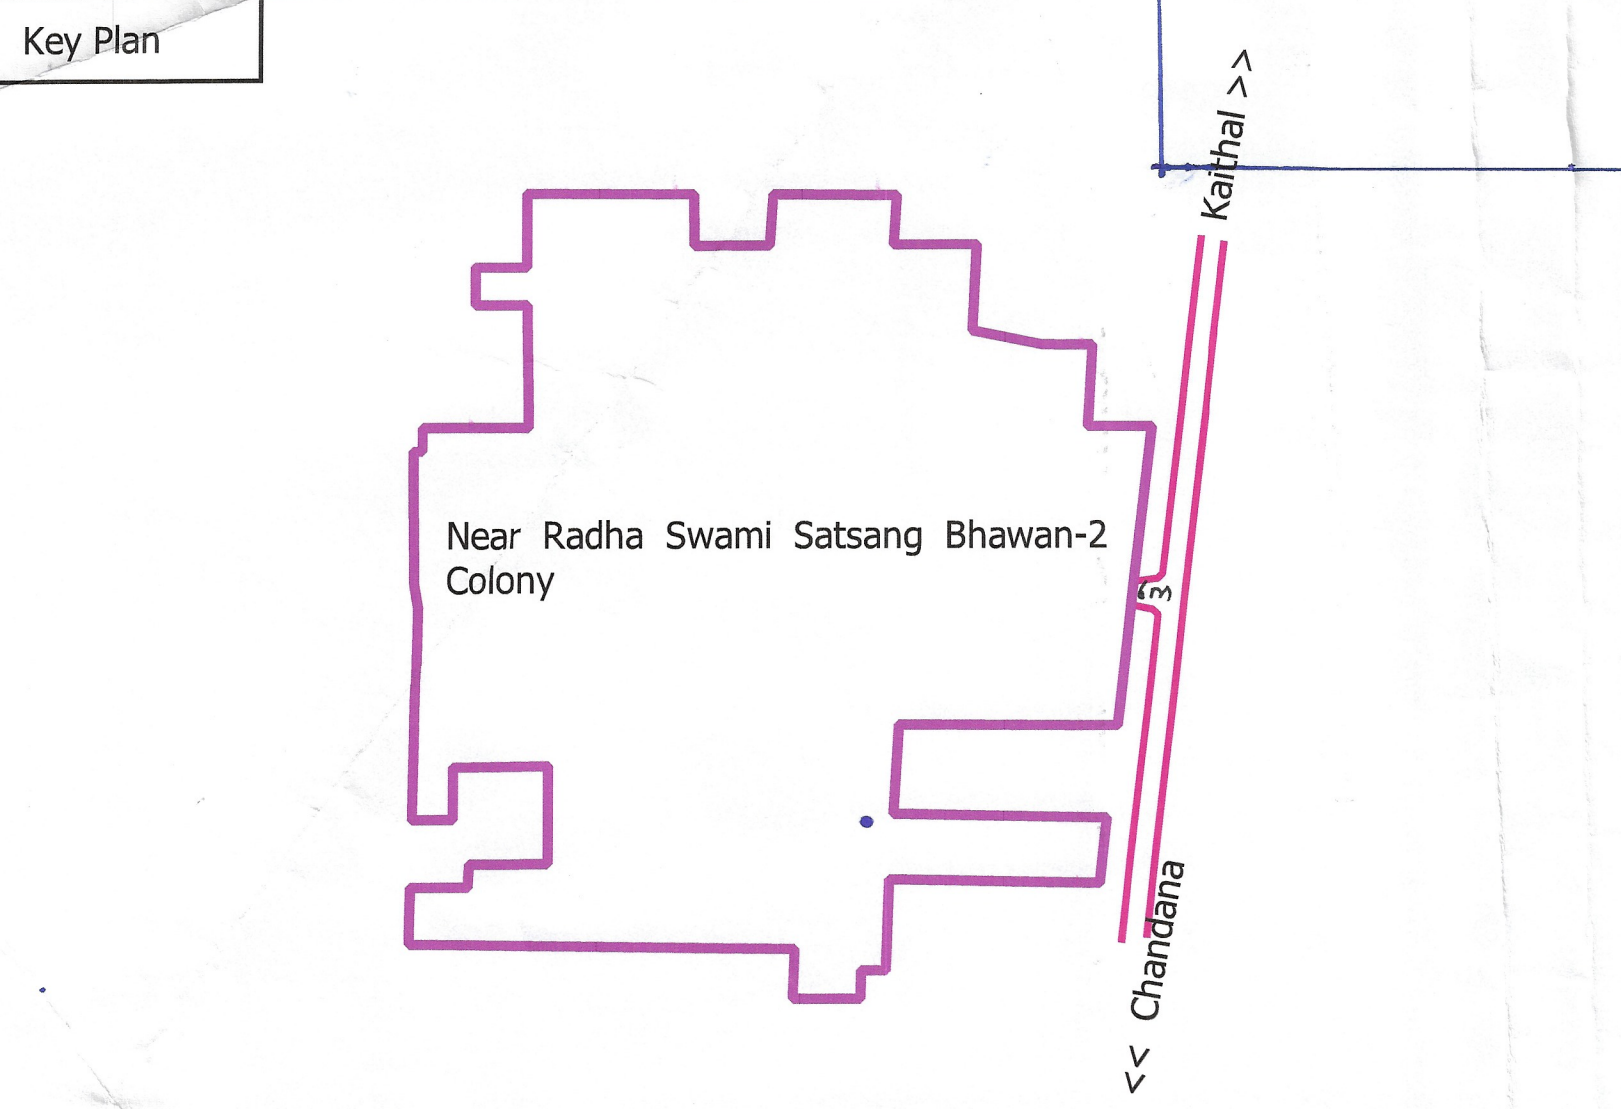

Scale:- 1:1000

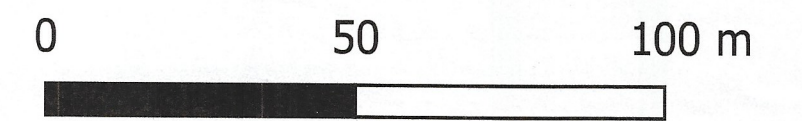

Legend

- Colony Boundary
- HT Line
- Internal Road Line
- Murabba Line
- Khasra Boundary
- Major Road
- Green belt
- Internal Road Polygone**
 - 6.0 TO 9.0 MTR Internal Road
 - Above 9.0 MTR Internal Road
 - 3.0 TO 6.0 MTR Internal Road
- Plot_Boundary**
 - Commercial
 - Industrial
 - Residential
 - Vacant
- Public Utility Point**
 - Electric Pole
 - Transformer
- Satellite Image

LENGEND OF INTERNAL ROAD IN COLONY

WIDTH OF INTERNAL ROAD	LENGTH
UP TO 1.5 MTR	0
1.5 TO 2.0 MTR	0
2.0 TO 2.5 MTR	0
2.5 TO 3.0 MTR	0
3.0 TO 6.0 MTR	754
6.0 TO 9.0 MTR	143
ABOVE 9 MTR	11

This layout plan of unauthorised colony is approved and notified by the Government vide notification no. 04/42/2023 - 2CI dated 25th July, 2023. The same be scanned for updating on the web portal.

PE
Consultant/PE
ATP

District Municipal Commissioner, Kaithal

District Town Planner
Kaithal-138027 (Hry)

Executive Officer
Municipal Council
KAITHAL

कार्यकारी अभियन्ता
नगर परिषद, कैथल

Municipal Engineer
Municipal Council
KAITHAL

Junior Engineer
Municipal Council
KAITHAL